


1A
ONE BEDROOM
 SUITE AREA: 525 SQ.FT.
 EXTERIOR AREA: 50 SQ.FT.
 TOTAL AREA: 575 SQ.FT.



FLOOR 5-15

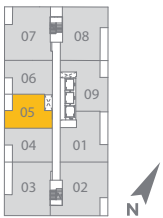

Floorplans are subject to change without notice. Actual dimensions and square footage may vary from that stated hereon. Floorplans are not to scale and may be mirror image of what is shown. Window and door locations, size and type may vary without notice. Bulkheads required for construction purposes have not been indicated. Tile patterns may vary. Any furniture and/or islands not included. Balcony, terrace and/or patio square footage is approximate, not included in the suite area and may vary depending on floor level, location and other factors, and is subject to change without notice. E. & O.E. April 2021


1B (A)

ONE BEDROOM


SUITE AREA: 548 SQ.FT.

EXTERIOR AREA: 55 SQ.FT.


TOTAL AREA: 603 SQ.FT.

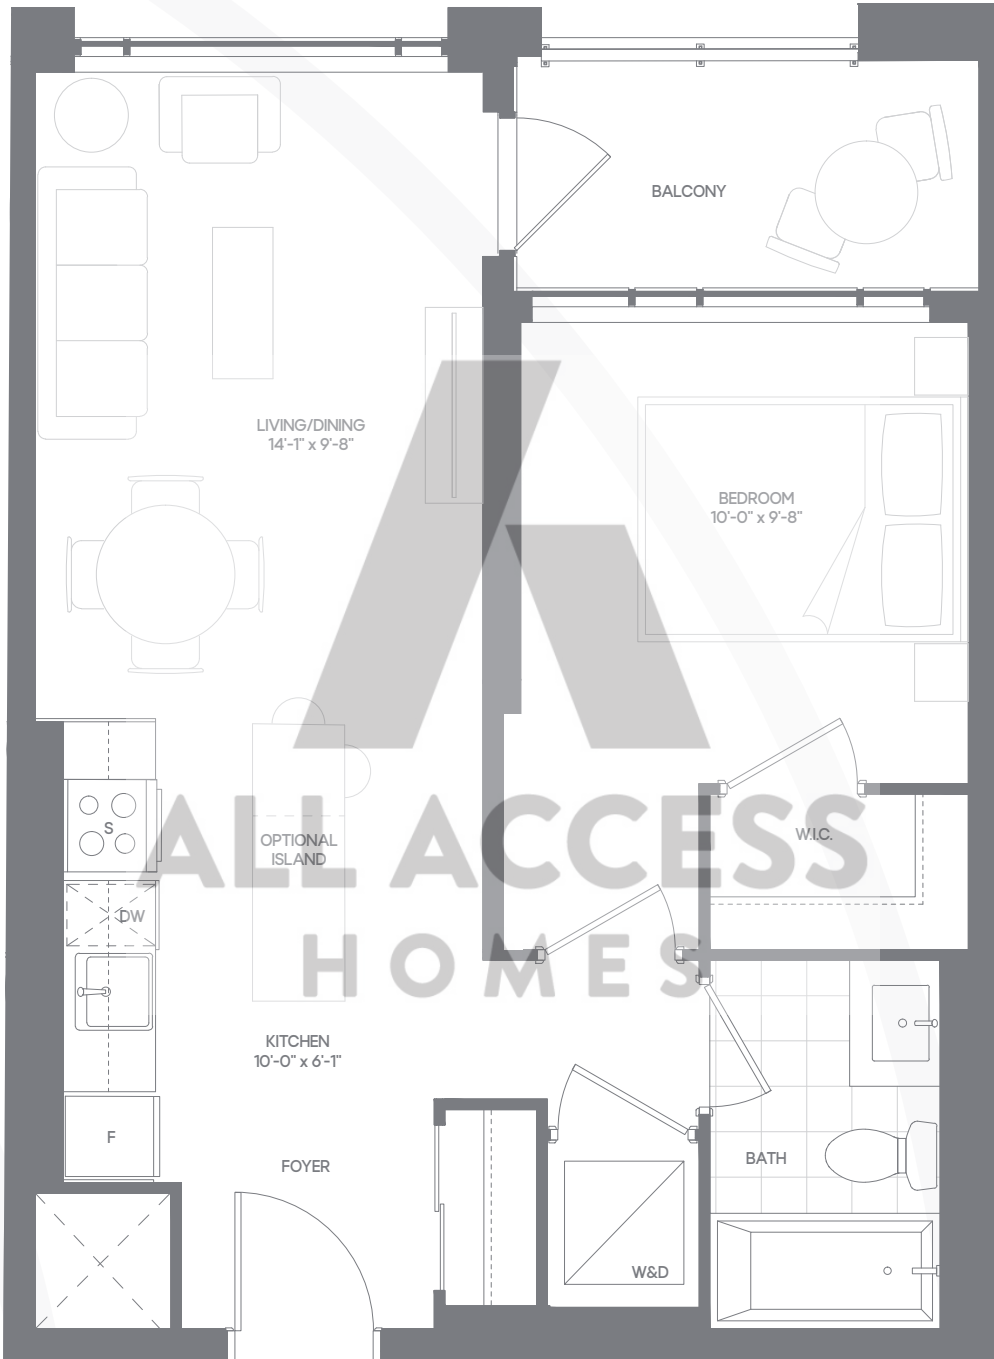

FLOOR 2

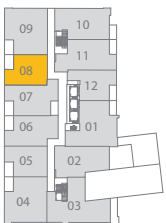


FLOOR 3

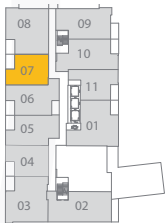


Floorplans are subject to change without notice. Actual dimensions and square footage may vary from that stated hereon. Floorplans are not to scale and may be mirror image of what is shown. Window and door locations, size and type may vary without notice. Bulkheads required for construction purposes have not been indicated. Tile patterns may vary. Any furniture and/or islands not included. Balcony, terrace and/or patio square footage is approximate, not included in the suite area and may vary depending on floor level, location and other factors, and is subject to change without notice. E. & O.E. April 2021

1B (B)
ONE BEDROOM
 SUITE AREA: 548 SQ.FT.
 EXTERIOR AREA: 55 SQ.FT.
 TOTAL AREA: 603 SQ.FT.

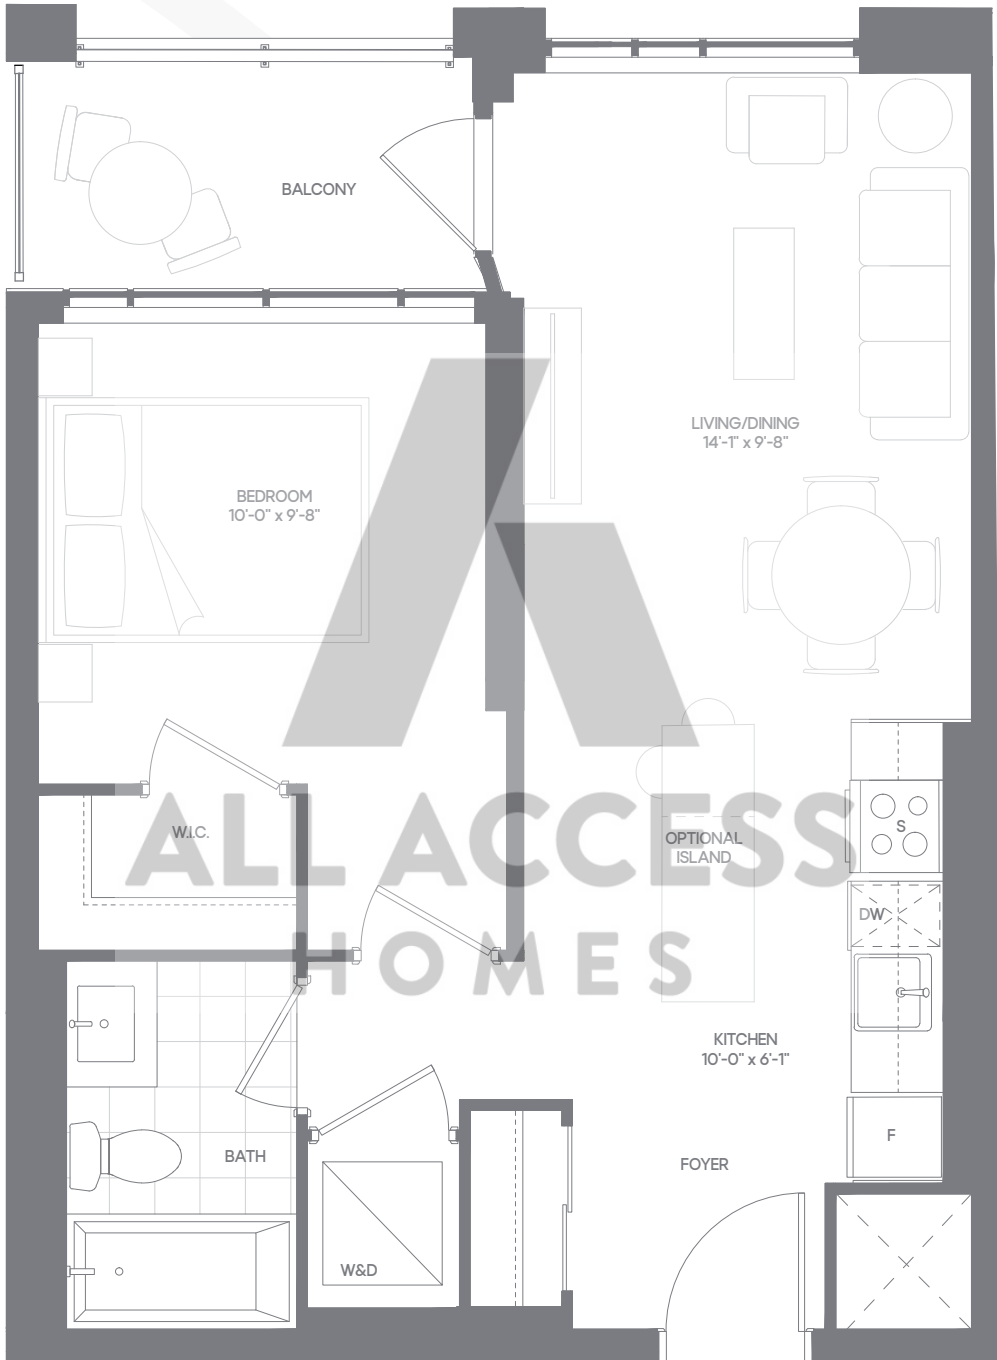

FLOOR 2

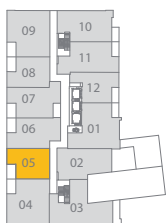

FLOOR 3




Floorplans are subject to change without notice. Actual dimensions and square footage may vary from that stated hereon. Floorplans are not to scale and may be mirror image of what is shown. Window and door locations, size and type may vary without notice. Bulkheads required for construction purposes have not been indicated. Tile patterns may vary. Any furniture and/or islands not included. Balcony, terrace and/or patio square footage is approximate, not included in the suite area and may vary depending on floor level, location and other factors, and is subject to change without notice. E. & O.E. April 2021

1C
ONE BEDROOM
 SUITE AREA: 544 SQ.FT.
 EXTERIOR AREA: 53 SQ.FT.
 TOTAL AREA: 597 SQ.FT.



FLOOR 2

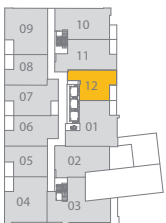


FLOOR 3




Floorplans are subject to change without notice. Actual dimensions and square footage may vary from that stated hereon. Floorplans are not to scale and may be mirror image of what is shown. Window and door locations, size and type may vary without notice. Bulkheads required for construction purposes have not been indicated. Tile patterns may vary. Any furniture and/or islands not included. Balcony, terrace and/or patio square footage is approximate, not included in the suite area and may vary depending on floor level, location and other factors, and is subject to change without notice. E. & O.E. April 2021

1A+D
ONE BEDROOM + DEN
 SUITE AREA: 572 SQ.FT.
 EXTERIOR AREA: 50 SQ.FT.
 TOTAL AREA: 622 SQ.FT.

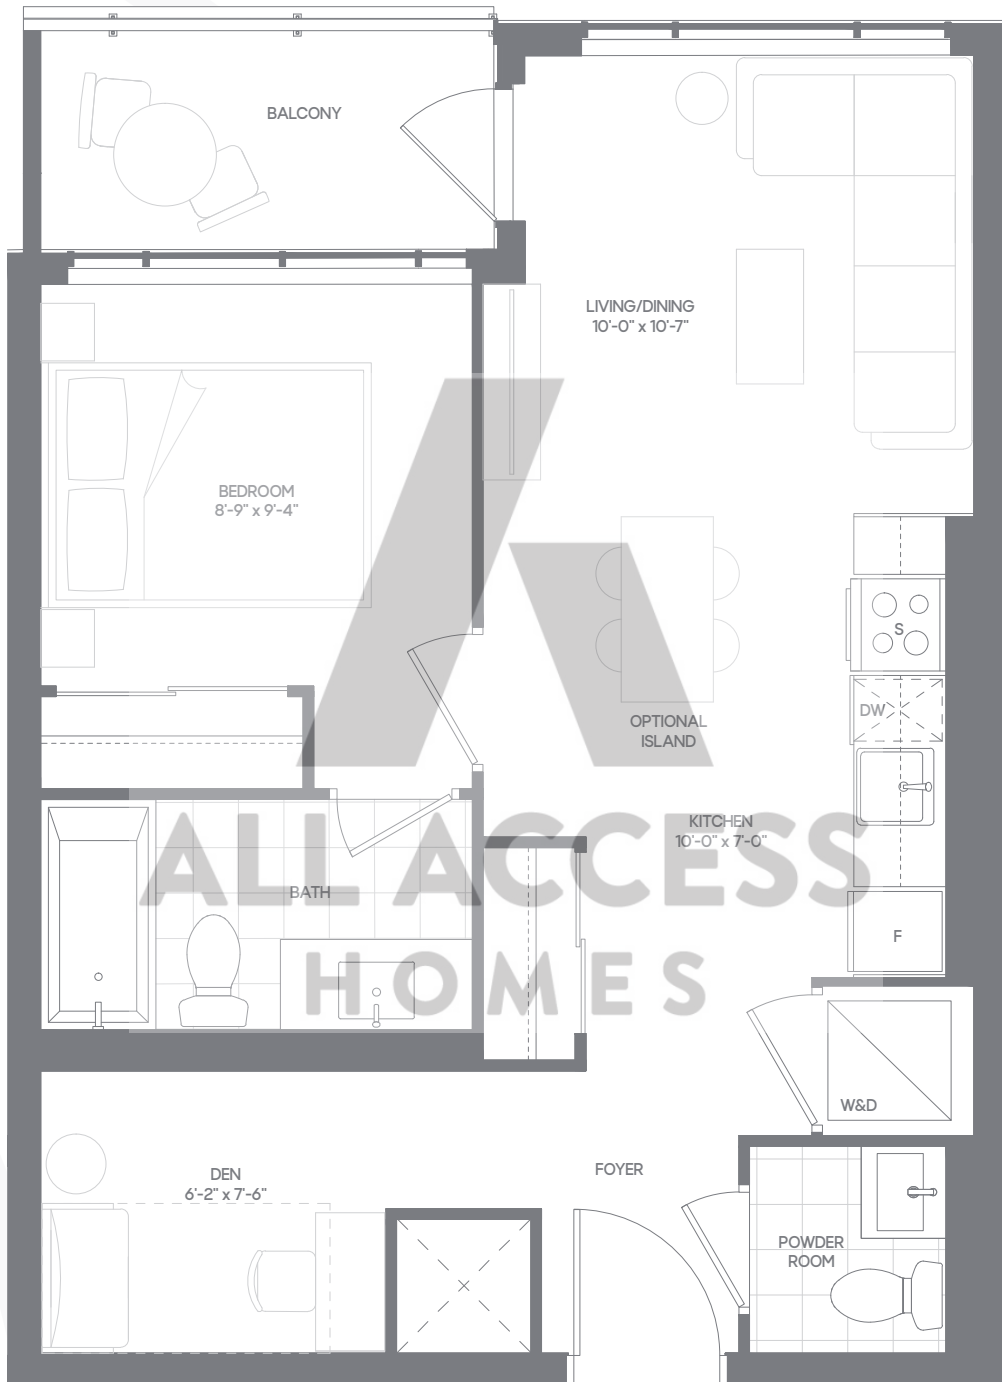

FLOOR 5-15

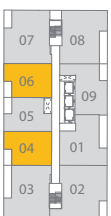

Floorplans are subject to change without notice. Actual dimensions and square footage may vary from that stated hereon. Floorplans are not to scale and may be mirror image of what is shown. Window and door locations, size and type may vary without notice. Bulkheads required for construction purposes have not been indicated. Tile patterns may vary. Any furniture and/or islands not included. Balcony, terrace and/or patio square footage is approximate, not included in the suite area and may vary depending on floor level, location and other factors, and is subject to change without notice. E. & O.E. April 2021

1B+D
ONE BEDROOM + DEN
 SUITE AREA: 575 SQ.FT.
 EXTERIOR AREA: 127 SQ.FT.
 TOTAL AREA: 702 SQ.FT.



FLOOR 4




Floorplans are subject to change without notice. Actual dimensions and square footage may vary from that stated herein. Floorplans are not to scale and may be mirror image of what is shown. Window and door locations, size and type may vary without notice. Bulkheads required for construction purposes have not been indicated. Tile patterns may vary. Any furniture and/or islands not included. Balcony, terrace and/or patio square footage is approximate, not included in the suite area and may vary depending on floor level, location and other factors, and is subject to change without notice. E. & O.E. April 2021

1C+D
ONE BEDROOM + DEN
 SUITE AREA: 624 SQ.FT.
 EXTERIOR AREA: 127 SQ.FT.
 TOTAL AREA: 751 SQ.FT.



FLOOR 4

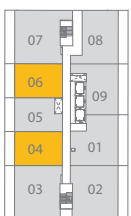

Floorplans are subject to change without notice. Actual dimensions and square footage may vary from that stated hereon. Floorplans are not to scale and may be mirror image of what is shown. Window and door locations, size and type may vary without notice. Bulkheads required for construction purposes have not been indicated. Tile patterns may vary. Any furniture and/or islands not included. Balcony, terrace and/or patio square footage is approximate, not included in the suite area and may vary depending on floor level, location and other factors, and is subject to change without notice. E. & O.E. April 2021

BUILDING

A

1D+D - BF
 ONE BEDROOM + DEN
 SUITE AREA: 646 SQ.FT.
 EXTERIOR AREA: 51 SQ.FT.
 TOTAL AREA: 697 SQ.FT.



FLOOR 5-15




Floorplans are subject to change without notice. Actual dimensions and square footage may vary from that stated hereon. Floorplans are not to scale and may be mirror image of what is shown. Window and door locations, size and type may vary without notice. Bulkheads required for construction purposes have not been indicated. Tile patterns may vary. Any furniture and/or islands not included. Balcony, terrace and/or patio square footage is approximate, not included in the suite area and may vary depending on floor level, location and other factors, and is subject to change without notice. E. & O.E. April 2021

CONNECT
 Milton Modern Living — by **LINVEST**

1E+D
ONE BEDROOM + DEN
 SUITE AREA: 668 SQ.FT.
 EXTERIOR AREA: 55 SQ.FT.
 TOTAL AREA: 723 SQ.FT.



FLOOR 2

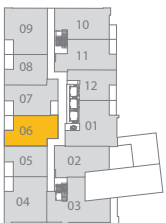


FLOOR 3



Floorplans are subject to change without notice. Actual dimensions and square footage may vary from that stated hereon. Floorplans are not to scale and may be mirror image of what is shown. Window and door locations, size and type may vary without notice. Bulkheads required for construction purposes have not been indicated. Tile patterns may vary. Any furniture and/or islands not included. Balcony, terrace and/or patio square footage is approximate, not included in the suite area and may vary depending on floor level, location and other factors, and is subject to change without notice. E. & O.E. April 2021

1F+D
ONE BEDROOM + DEN
 SUITE AREA: 686 SQ.FT.
 EXTERIOR AREA: 55 SQ.FT.
 TOTAL AREA: 741 SQ.FT.

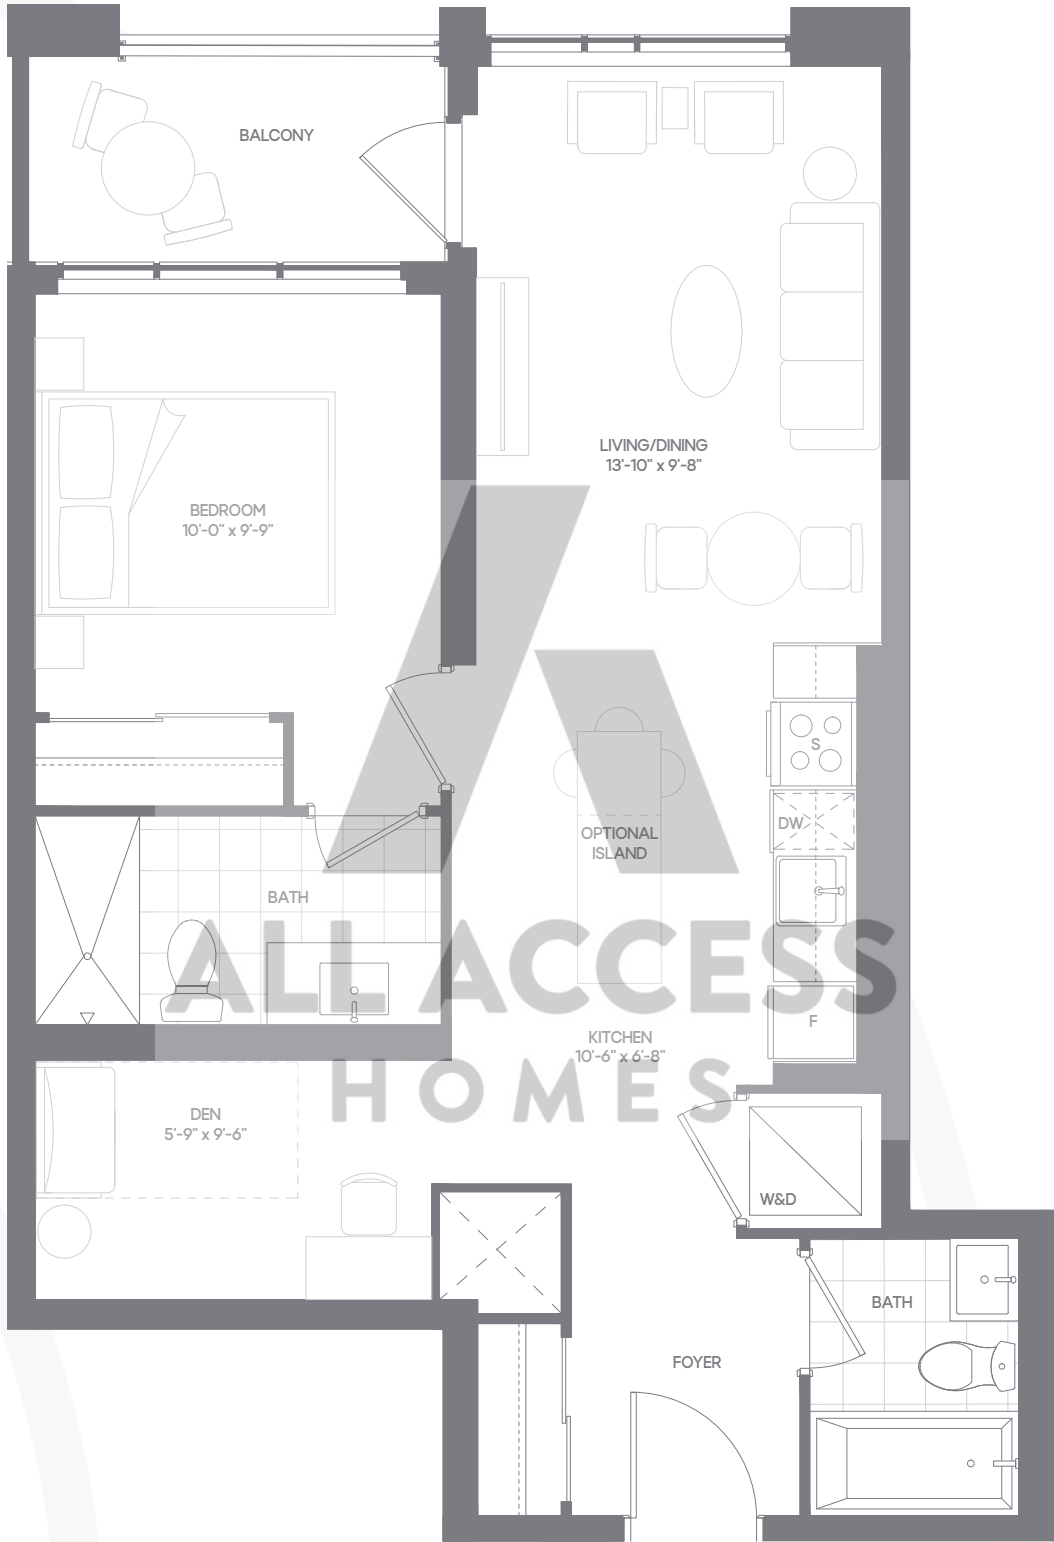

FLOOR 2




FLOOR 3




Floorplans are subject to change without notice. Actual dimensions and square footage may vary from that stated hereon. Floorplans are not to scale and may be mirror image of what is shown. Window and door locations, size and type may vary without notice. Bulkheads required for construction purposes have not been indicated. Tile patterns may vary. Any furniture and/or islands not included. Balcony, terrace and/or patio square footage is approximate, not included in the suite area and may vary depending on floor level, location and other factors, and is subject to change without notice. E. & O.E. April 2021

1G+D
ONE BEDROOM + DEN
 SUITE AREA: 696 SQ.FT.
 EXTERIOR AREA: 194 SQ.FT.
 TOTAL AREA: 890 SQ.FT.

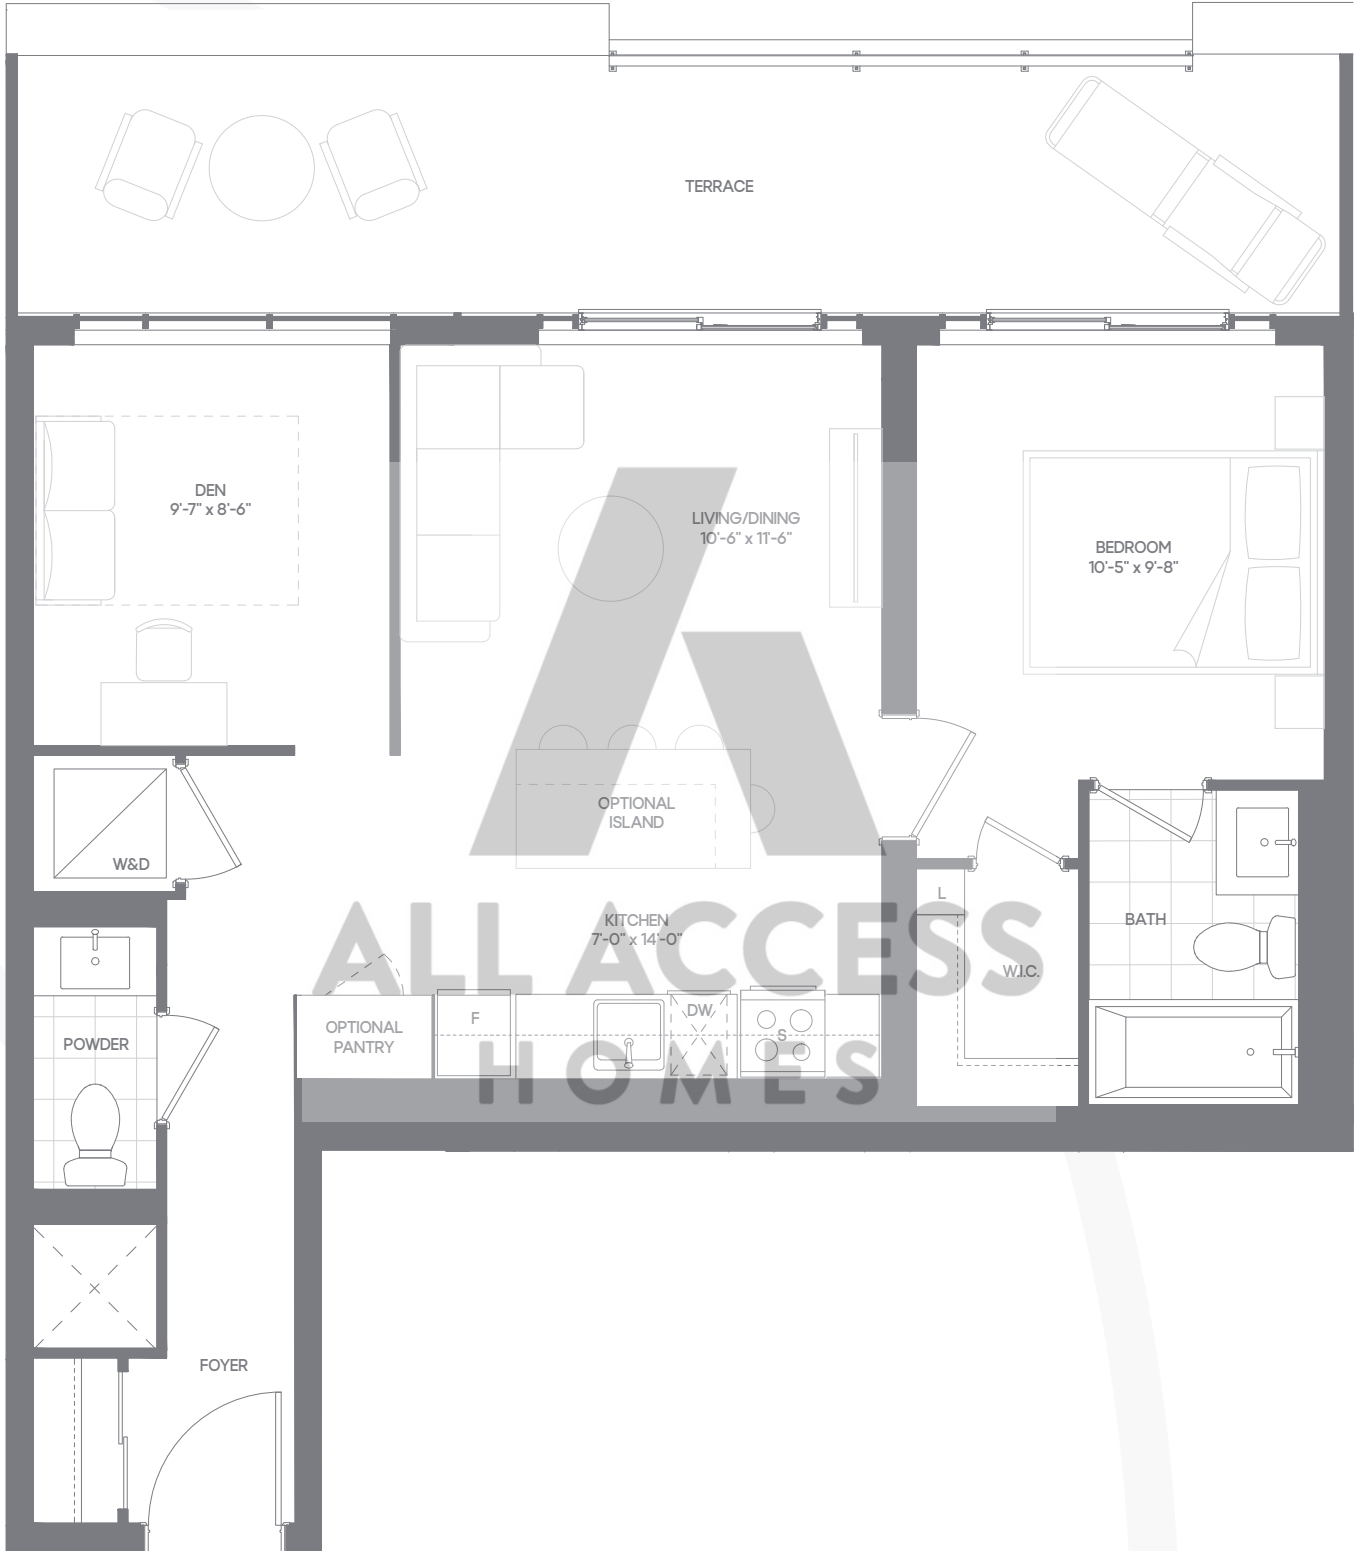


FLOOR 4

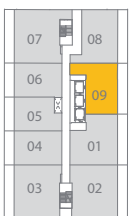

Floorplans are subject to change without notice. Actual dimensions and square footage may vary from that stated herein. Floorplans are not to scale and may be mirror image of what is shown. Window and door locations, size and type may vary without notice. Bulkheads required for construction purposes have not been indicated. Tile patterns may vary. Any furniture and/or islands not included. Balcony, terrace and/or patio square footage is approximate, not included in the suite area and may vary depending on floor level, location and other factors, and is subject to change without notice. E. & O.E. April 2021

1H+D+T
ONE BEDROOM + DEN
 SUITE AREA: 708 SQ.FT.
 EXTERIOR AREA: 231 SQ.FT.
 TOTAL AREA: 939 SQ.FT.

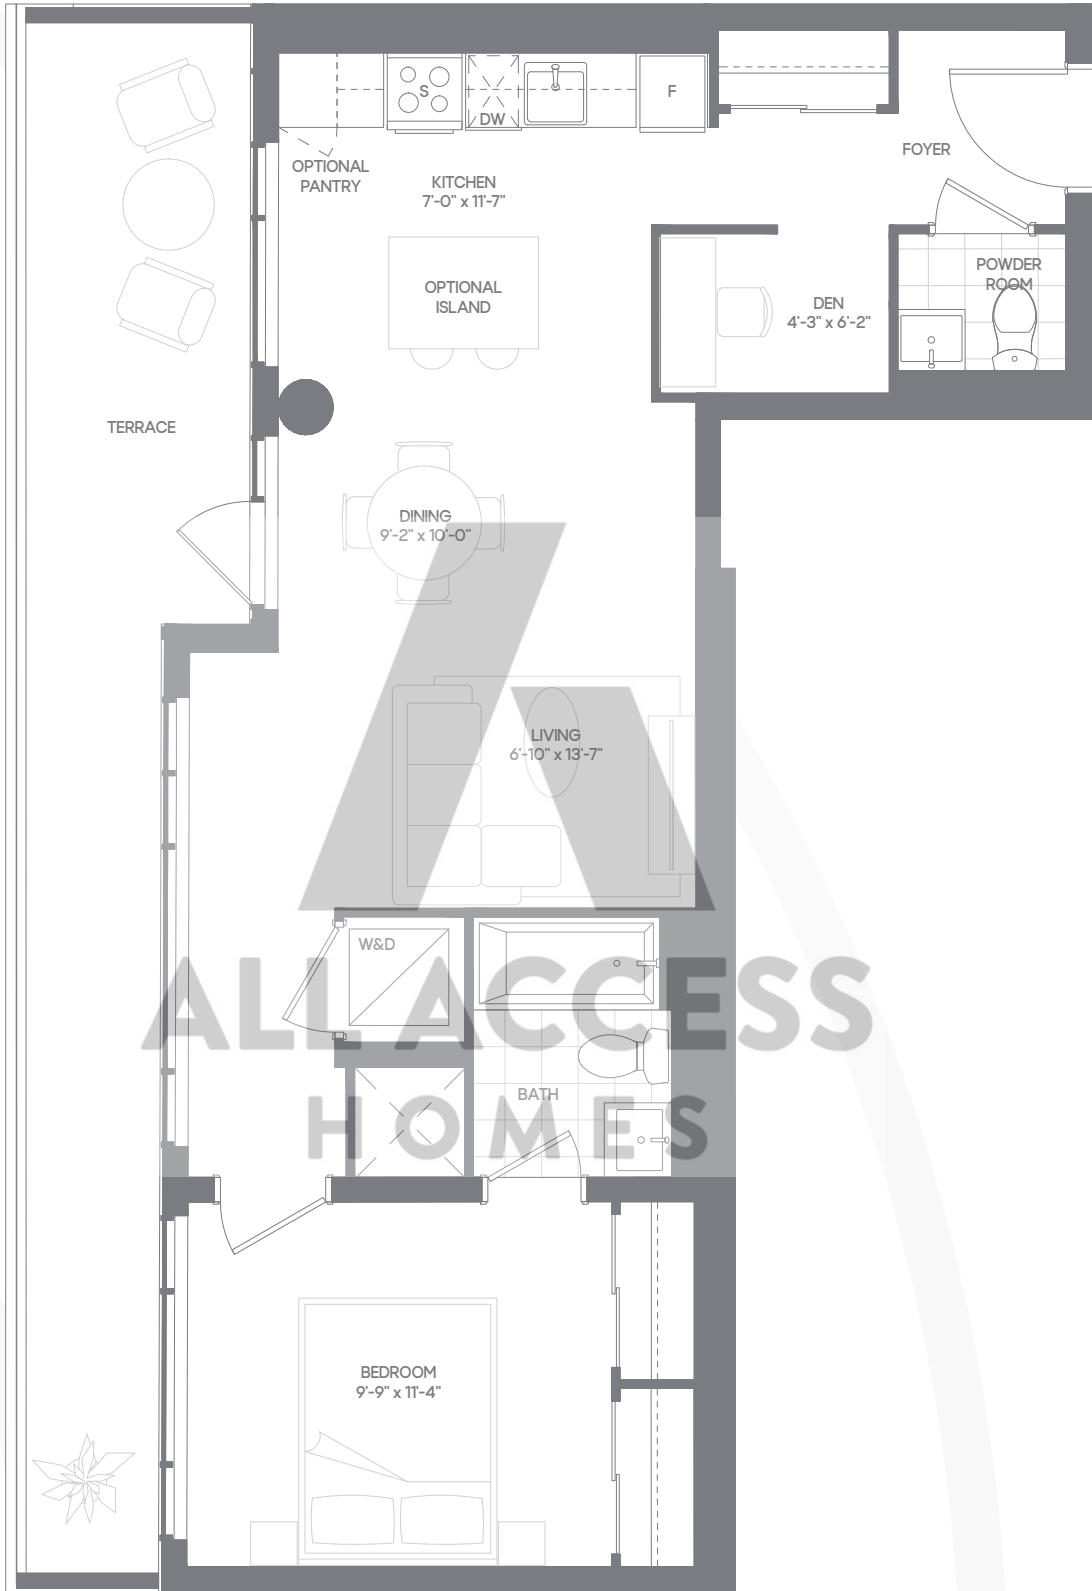


ALL ACCESS
 HOMES

FLOOR 16



Floorplans are subject to change without notice. Actual dimensions and square footage may vary from that stated hereon. Floorplans are not to scale and may be mirror image of what is shown. Window and door locations, size and type may vary without notice. Bulkheads required for construction purposes have not been indicated. Tile patterns may vary. Any furniture and/or islands not included. Balcony, terrace and/or patio square footage is approximate, not included in the suite area and may vary depending on floor level, location and other factors, and is subject to change without notice. E. & O.E. April 2021

1H+D
 ONE BEDROOM + DEN
 SUITE AREA: 708 SQ.FT.
 EXTERIOR AREA: 82 SQ.FT.
 TOTAL AREA: 790 SQ.FT.

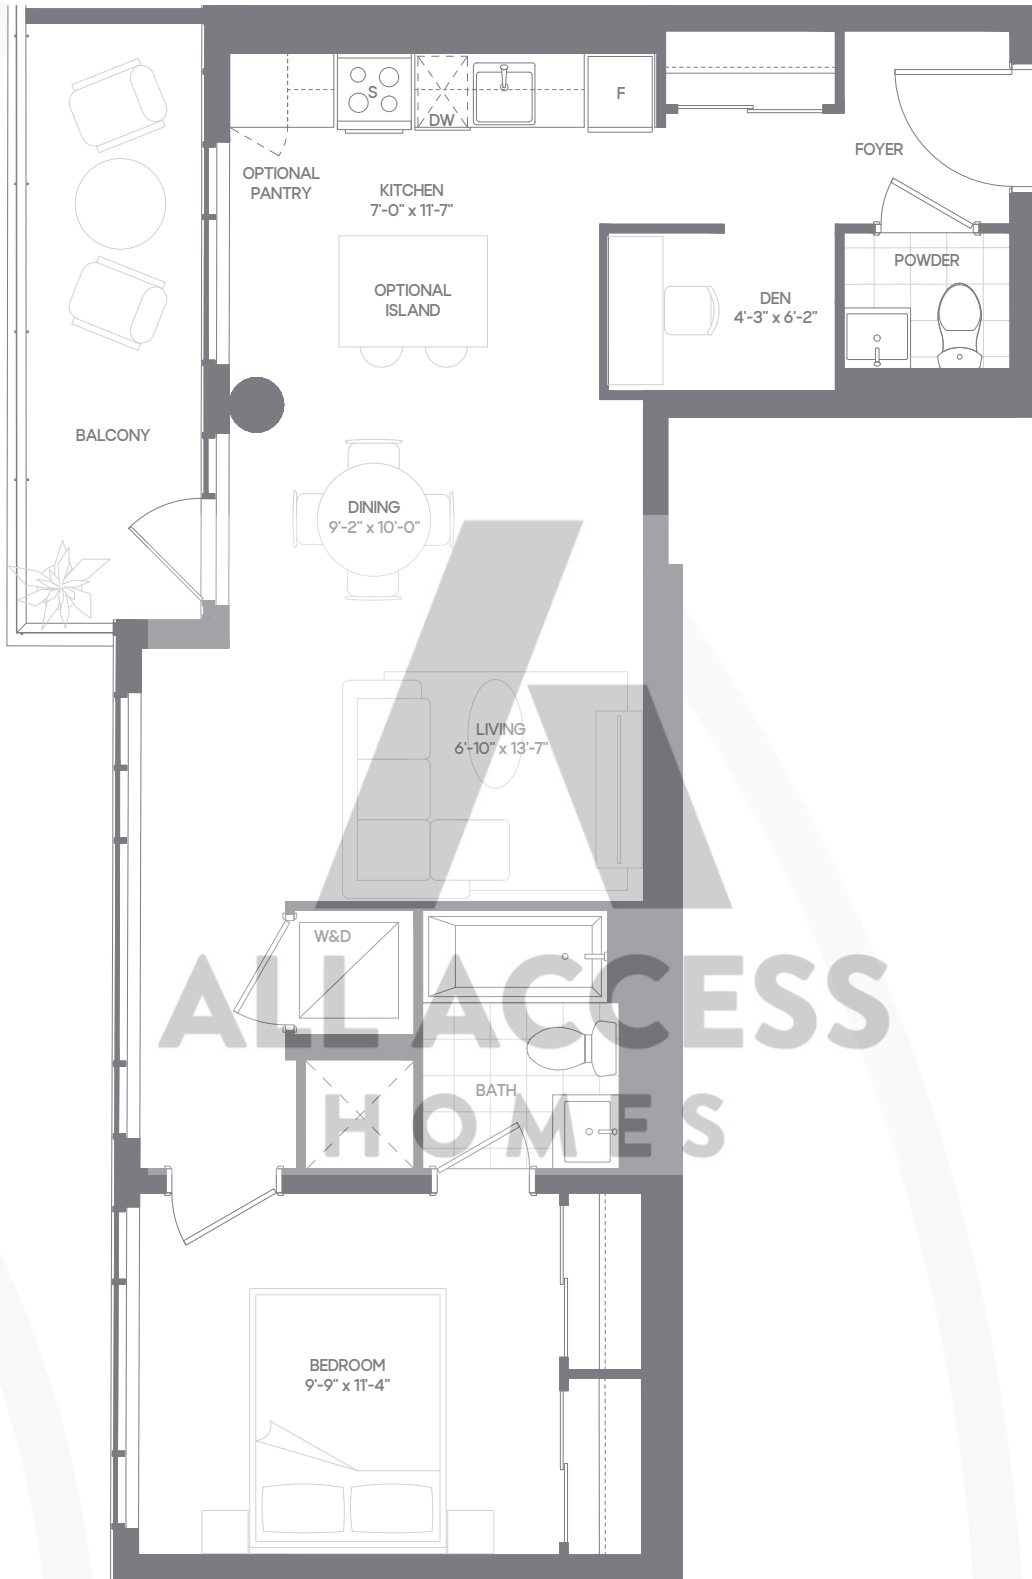


FLOOR 17-20



Floorplans are subject to change without notice. Actual dimensions and square footage may vary from that stated herein. Floorplans are not to scale and may be mirror image of what is shown. Window and door locations, size and type may vary without notice. Bulkheads required for construction purposes have not been indicated. Tile patterns may vary. Any furniture and/or islands not included. Balcony, terrace and/or patio square footage is approximate, not included in the suite area and may vary depending on floor level, location and other factors, and is subject to change without notice. E. & O.E. April 2021

1J+D
 ONE BEDROOM + DEN
 SUITE AREA: 735 SQ.FT.
 EXTERIOR AREA: 248 SQ.FT.
 TOTAL AREA: 983 SQ.FT.

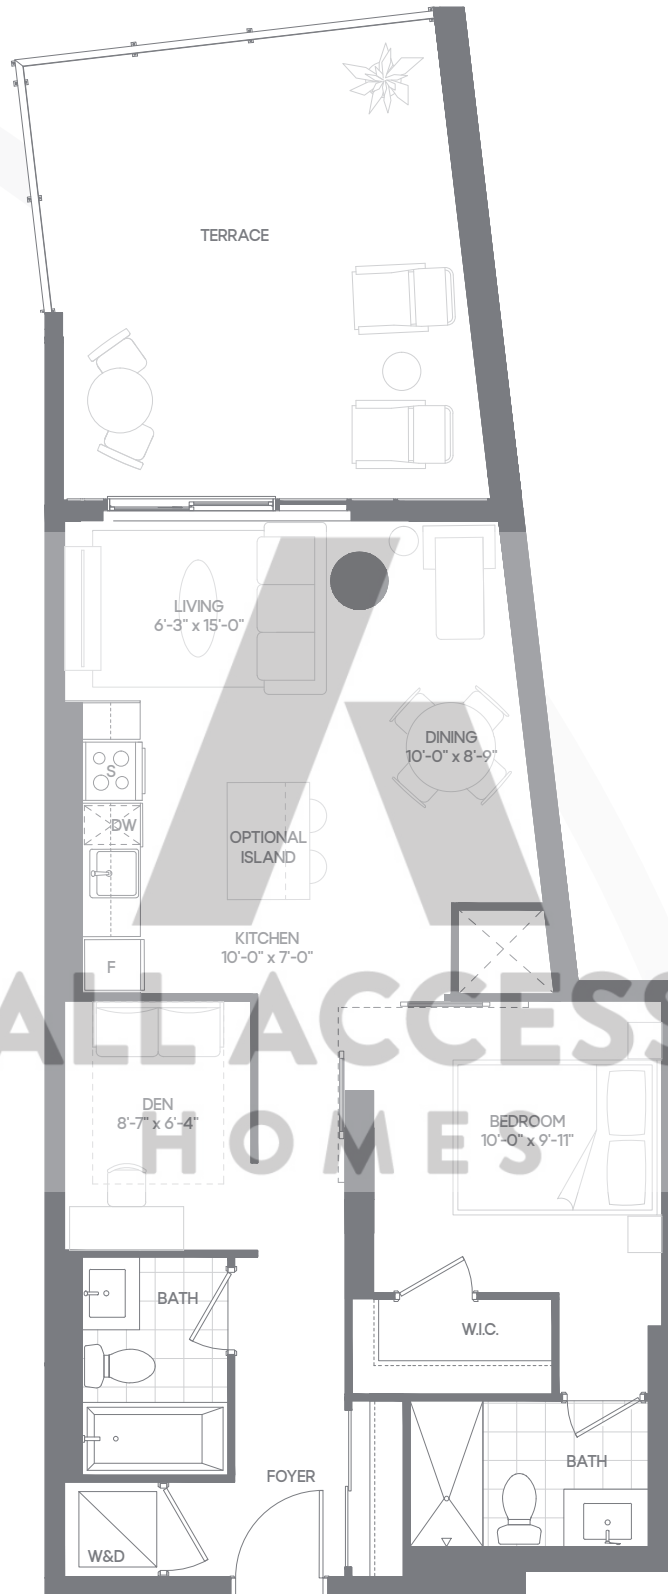


FLOOR 2




Floorplans are subject to change without notice. Actual dimensions and square footage may vary from that stated herein. Floorplans are not to scale and may be mirror image of what is shown. Window and door locations, size and type may vary without notice. Bulkheads required for construction purposes have not been indicated. Tile patterns may vary. Any furniture and/or islands not included. Balcony, terrace and/or patio square footage is approximate, not included in the suite area and may vary depending on floor level, location and other factors, and is subject to change without notice. E. & O.E. April 2021


1K+D
 ONE BEDROOM + DEN
 SUITE AREA: 763 SQ.FT.
 EXTERIOR AREA: 50 SQ.FT.
 TOTAL AREA: 813 SQ.FT.

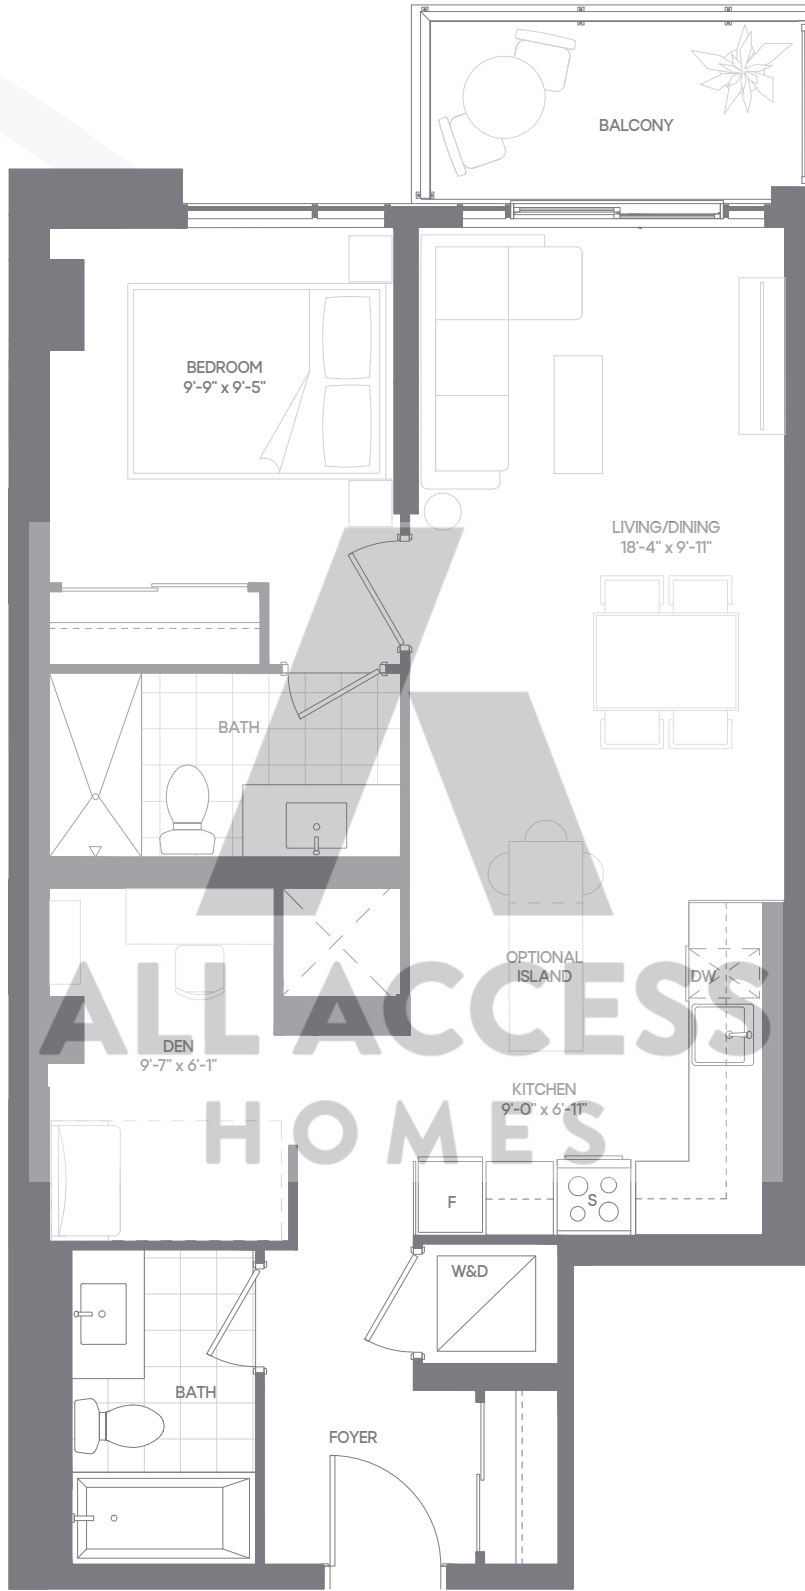

FLOOR 2

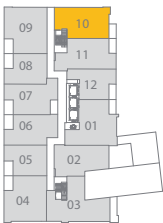

FLOOR 3

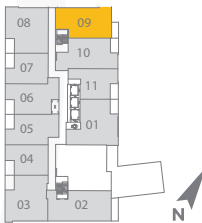

Floorplans are subject to change without notice. Actual dimensions and square footage may vary from that stated hereon. Floorplans are not to scale and may be mirror image of what is shown. Window and door locations, size and type may vary without notice. Bulkheads required for construction purposes have not been indicated. Tile patterns may vary. Any furniture and/or islands not included. Balcony, terrace and/or patio square footage is approximate, not included in the suite area and may vary depending on floor level, location and other factors, and is subject to change without notice. E. & O.E. April 2021

2A - BF
 TWO BEDROOM
 SUITE AREA: 729 SQ.FT.
 EXTERIOR AREA: 100 SQ.FT.
 TOTAL AREA: 829 SQ.FT.




FLOOR 5-15




Floorplans are subject to change without notice. Actual dimensions and square footage may vary from that stated hereon. Floorplans are not to scale and may be mirror image of what is shown. Window and door locations, size and type may vary without notice. Bulkheads required for construction purposes have not been indicated. Tile patterns may vary. Any furniture and/or islands not included. Balcony, terrace and/or patio square footage is approximate, not included in the suite area and may vary depending on floor level, location and other factors, and is subject to change without notice. E. & O.E. April 2021

2B - BF
TWO BEDROOM
 SUITE AREA: 766 SQ.FT.
 EXTERIOR AREA: 50 SQ.FT.
 TOTAL AREA: 816 SQ.FT.

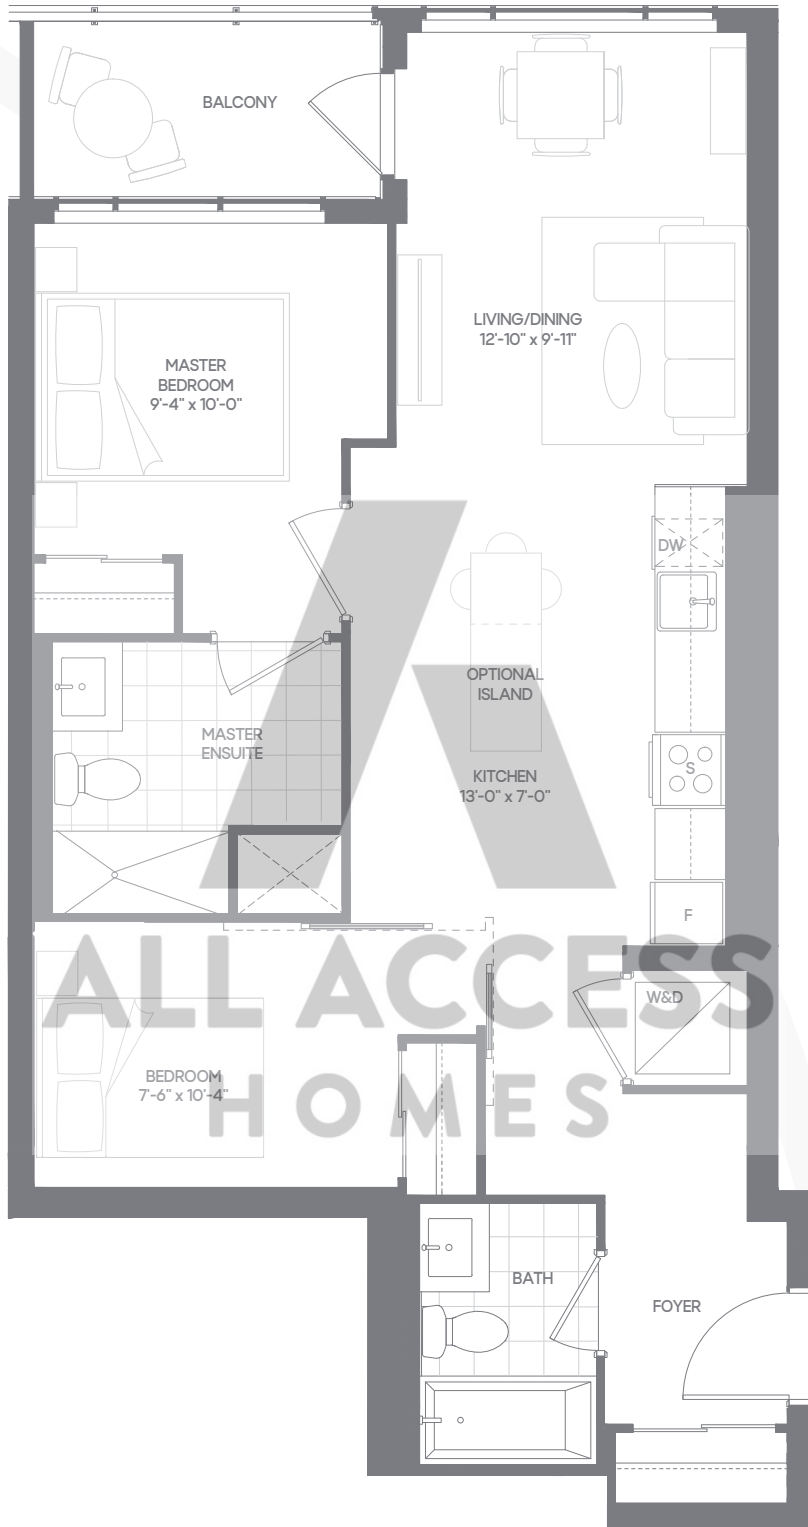

ALL ACCESS
 HOMES

FLOOR 2

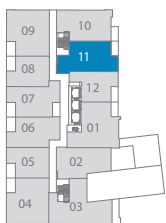

FLOOR 3



Floorplans are subject to change without notice. Actual dimensions and square footage may vary from that stated hereon. Floorplans are not to scale and may be mirror image of what is shown. Window and door locations, size and type may vary without notice. Bulkheads required for construction purposes have not been indicated. Tile patterns may vary. Any furniture and/or islands not included. Balcony, terrace and/or patio square footage is approximate, not included in the suite area and may vary depending on floor level, location and other factors, and is subject to change without notice. E. & O.E. April 2021

2C
TWO BEDROOM
 SUITE AREA: 778 SQ.FT.
 EXTERIOR AREA: 313 SQ.FT.
 TOTAL AREA: 1091 SQ.FT.




Floorplans are subject to change without notice. Actual dimensions and square footage may vary from that stated hereon. Floorplans are not to scale and may be mirror image of what is shown. Window and door locations, size and type may vary without notice. Bulkheads required for construction purposes have not been indicated. Tile patterns may vary. Any furniture and/or islands not included. Balcony, terrace and/or patio square footage is approximate, not included in the suite area and may vary depending on floor level, location and other factors, and is subject to change without notice. E. & O.E. April 2021

2D - BF
 TWO BEDROOM
 SUITE AREA: 831 SQ.FT.
 EXTERIOR AREA: 194 SQ.FT.
 TOTAL AREA: 1025 SQ.FT.



FLOOR 4

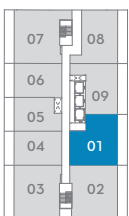

Floorplans are subject to change without notice. Actual dimensions and square footage may vary from that stated hereon. Floorplans are not to scale and may be mirror image of what is shown. Window and door locations, size and type may vary without notice. Bulkheads required for construction purposes have not been indicated. Tile patterns may vary. Any furniture and/or islands not included. Balcony, terrace and/or patio square footage is approximate, not included in the suite area and may vary depending on floor level, location and other factors, and is subject to change without notice. E. & O.E. April 2021

2E-A
 TWO BEDROOM
 SUITE AREA: 849 SQ.FT.
 EXTERIOR AREA: 100 SQ.FT.
 TOTAL AREA: 949 SQ.FT.




FLOOR 5-15




Floorplans are subject to change without notice. Actual dimensions and square footage may vary from that stated hereon. Floorplans are not to scale and may be mirror image of what is shown. Window and door locations, size and type may vary without notice. Bulkheads required for construction purposes have not been indicated. Tile patterns may vary. Any furniture and/or islands not included. Balcony, terrace and/or patio square footage is approximate, not included in the suite area and may vary depending on floor level, location and other factors, and is subject to change without notice. E. & O.E. April 2021

2E-B
TWO BEDROOM
 SUITE AREA: 850 SQ.FT.
 EXTERIOR AREA: 100 SQ.FT.
 TOTAL AREA: 950 SQ.FT.

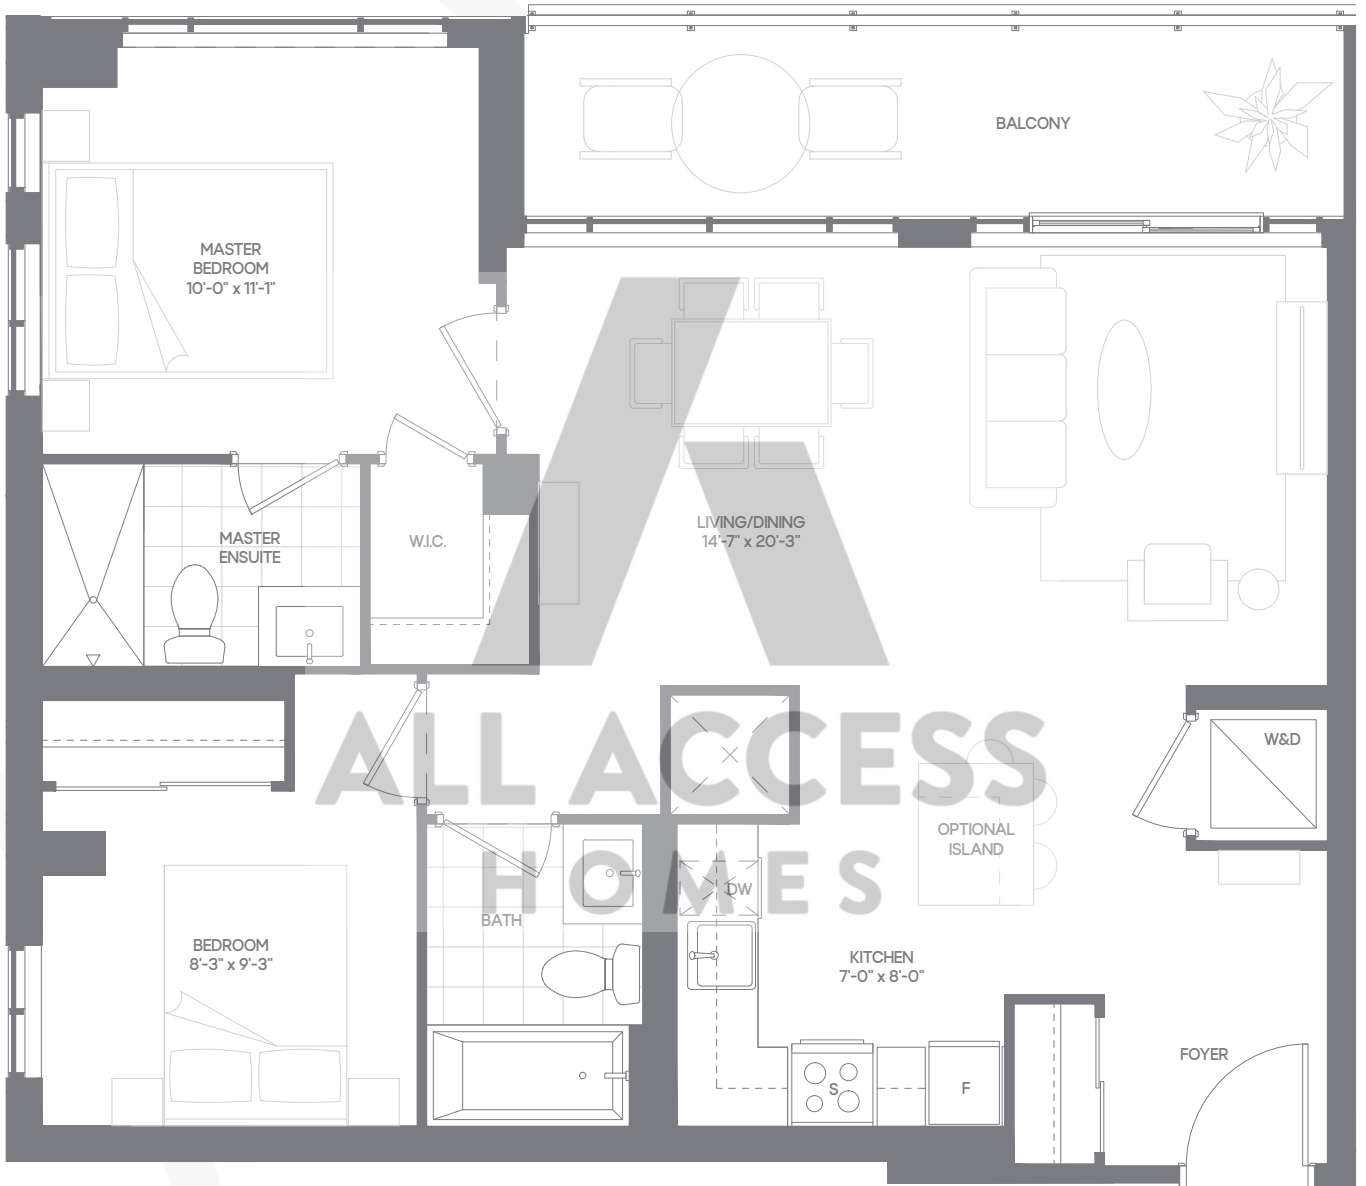


FLOOR 5-15

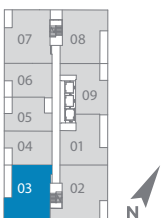


Floorplans are subject to change without notice. Actual dimensions and square footage may vary from that stated hereon. Floorplans are not to scale and may be mirror image of what is shown. Window and door locations, size and type may vary without notice. Bulkheads required for construction purposes have not been indicated. Tile patterns may vary. Any furniture and/or islands not included. Balcony, terrace and/or patio square footage is approximate, not included in the suite area and may vary depending on floor level, location and other factors, and is subject to change without notice. E. & O.E. April 2021

2F - BF
 TWO BEDROOM
 SUITE AREA: 878 SQ.FT.
 EXTERIOR AREA: 77 SQ.FT.
 TOTAL AREA: 955 SQ.FT.

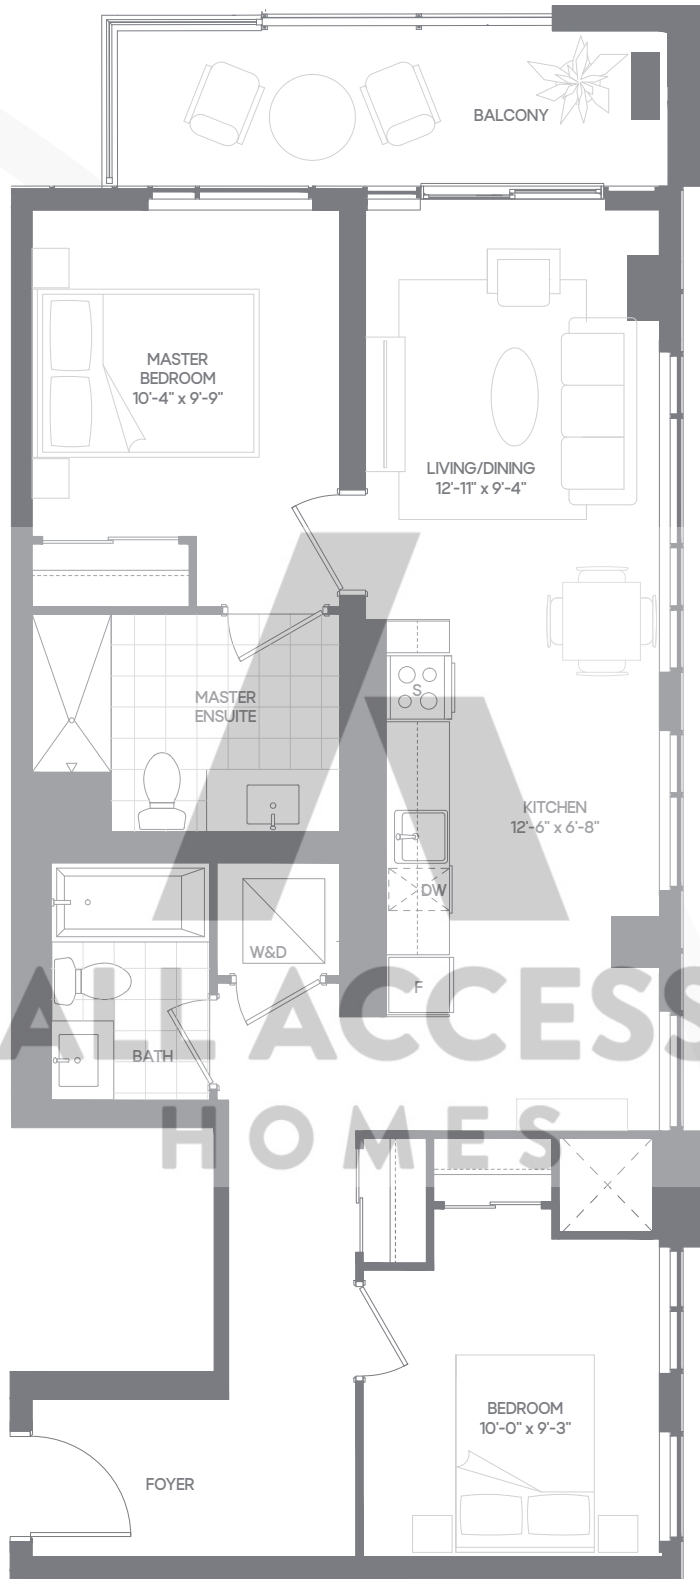


FLOOR 3

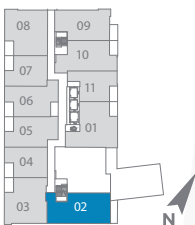

Floorplans are subject to change without notice. Actual dimensions and square footage may vary from that stated hereon. Floorplans are not to scale and may be mirror image of what is shown. Window and door locations, size and type may vary without notice. Bulkheads required for construction purposes have not been indicated. Tile patterns may vary. Any furniture and/or islands not included. Balcony, terrace and/or patio square footage is approximate, not included in the suite area and may vary depending on floor level, location and other factors, and is subject to change without notice. E. & O.E. April 2021

2G
 TWO BEDROOM
 SUITE AREA: 894 SQ.FT.
 EXTERIOR AREA: 78 SQ.FT.
 TOTAL AREA: 972 SQ.FT.

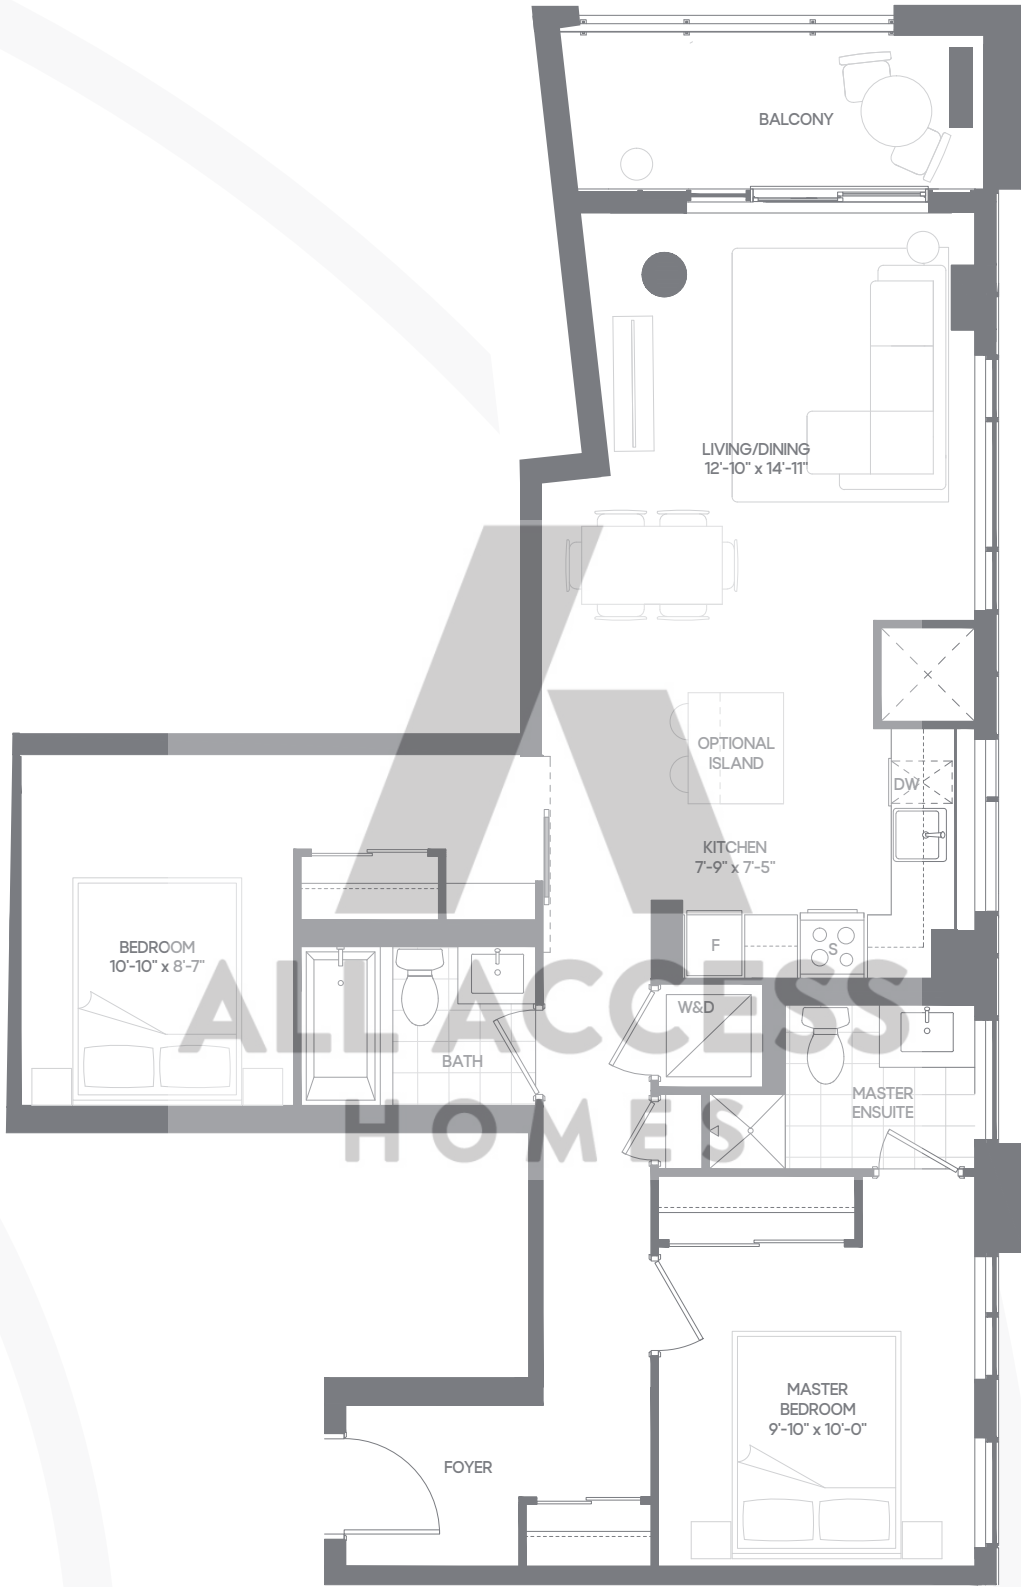

FLOOR 2



Floorplans are subject to change without notice. Actual dimensions and square footage may vary from that stated hereon. Floorplans are not to scale and may be mirror image of what is shown. Window and door locations, size and type may vary without notice. Bulkheads required for construction purposes have not been indicated. Tile patterns may vary. Any furniture and/or islands not included. Balcony, terrace and/or patio square footage is approximate, not included in the suite area and may vary depending on floor level, location and other factors, and is subject to change without notice. E. & O.E. April 2021

2A+D-A
TWO BEDROOM + DEN
 SUITE AREA: 847 SQ.FT.
 EXTERIOR AREA: 54 SQ.FT.
 TOTAL AREA: 901 SQ.FT.



FLOOR 2




FLOOR 3



Floorplans are subject to change without notice. Actual dimensions and square footage may vary from that stated herein. Floorplans are not to scale and may be mirror image of what is shown. Window and door locations, size and type may vary without notice. Bulkheads required for construction purposes have not been indicated. Tile patterns may vary. Any furniture and/or islands not included. Balcony, terrace and/or patio square footage is approximate, not included in the suite area and may vary depending on floor level, location and other factors, and is subject to change without notice. E. & O.E. April 2021

2A+D-B
TWO BEDROOM + DEN
 SUITE AREA: 847 SQ.FT.
 EXTERIOR AREA: 54 SQ.FT.
 TOTAL AREA: 901 SQ.FT.

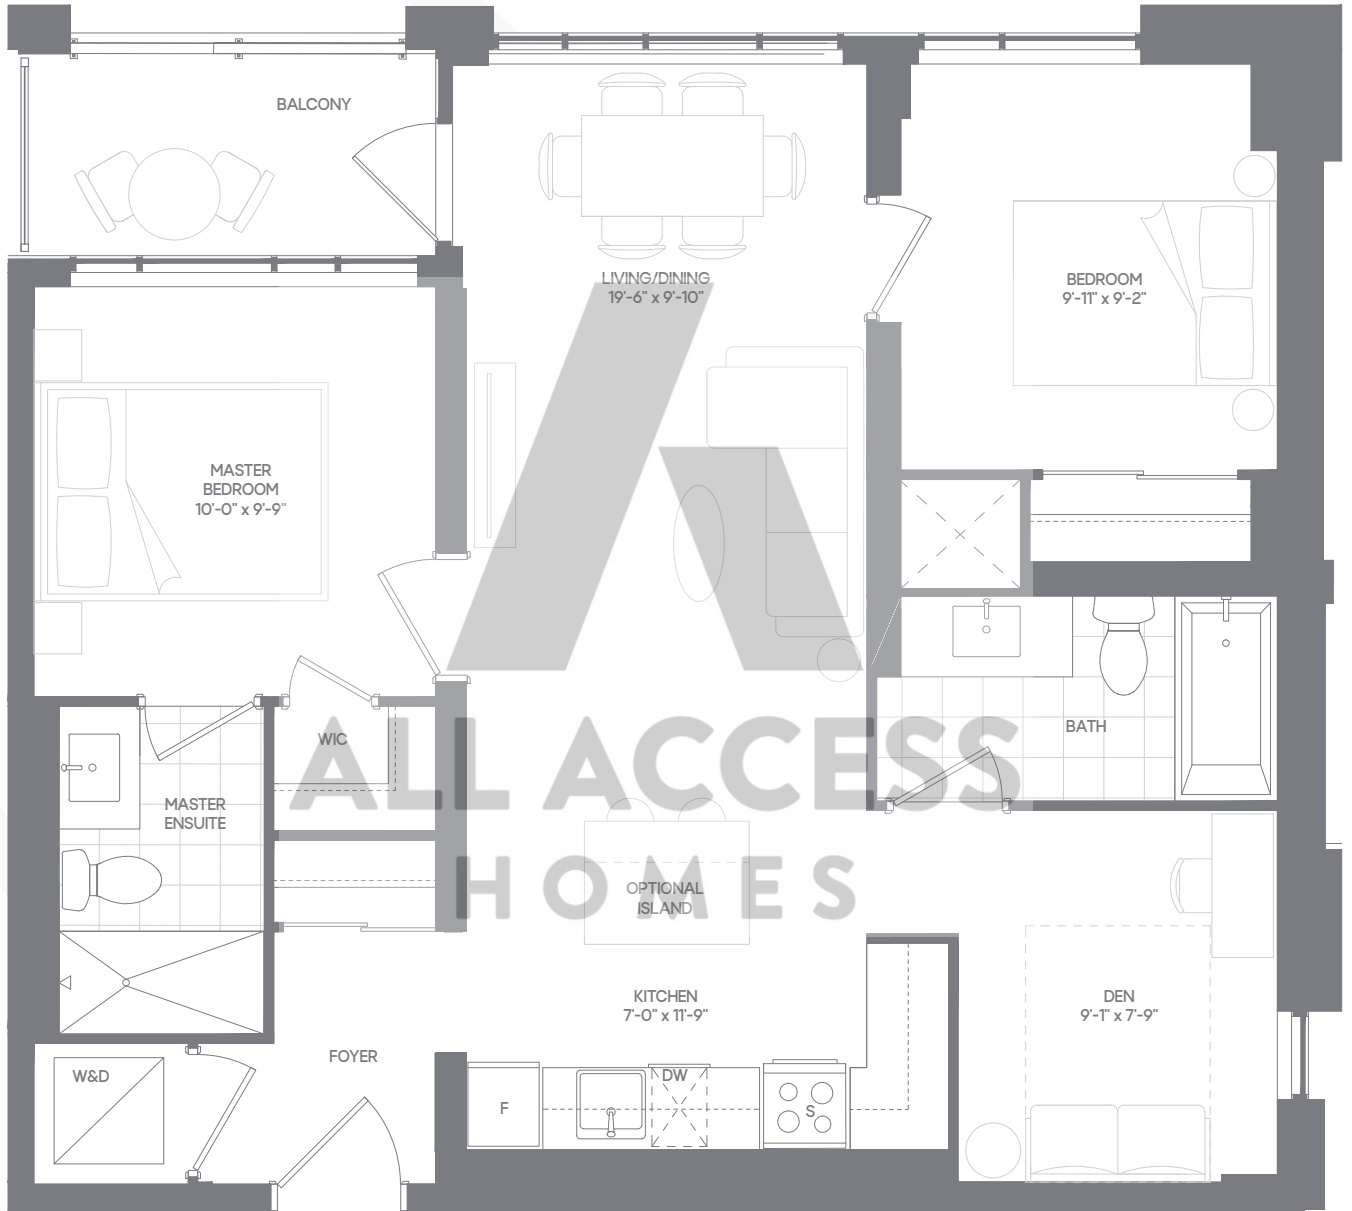

FLOOR 2




FLOOR 3




Floorplans are subject to change without notice. Actual dimensions and square footage may vary from that stated herein. Floorplans are not to scale and may be mirror image of what is shown. Window and door locations, size and type may vary without notice. Bulkheads required for construction purposes have not been indicated. Tile patterns may vary. Any furniture and/or islands not included. Balcony, terrace and/or patio square footage is approximate, not included in the suite area and may vary depending on floor level, location and other factors, and is subject to change without notice. E. & O.E. April 2021

2B+D+T
TWO BEDROOM + DEN
 SUITE AREA: 861 SQ.FT.
 EXTERIOR AREA: 323 SQ.FT.
 TOTAL AREA: 1184 SQ.FT.

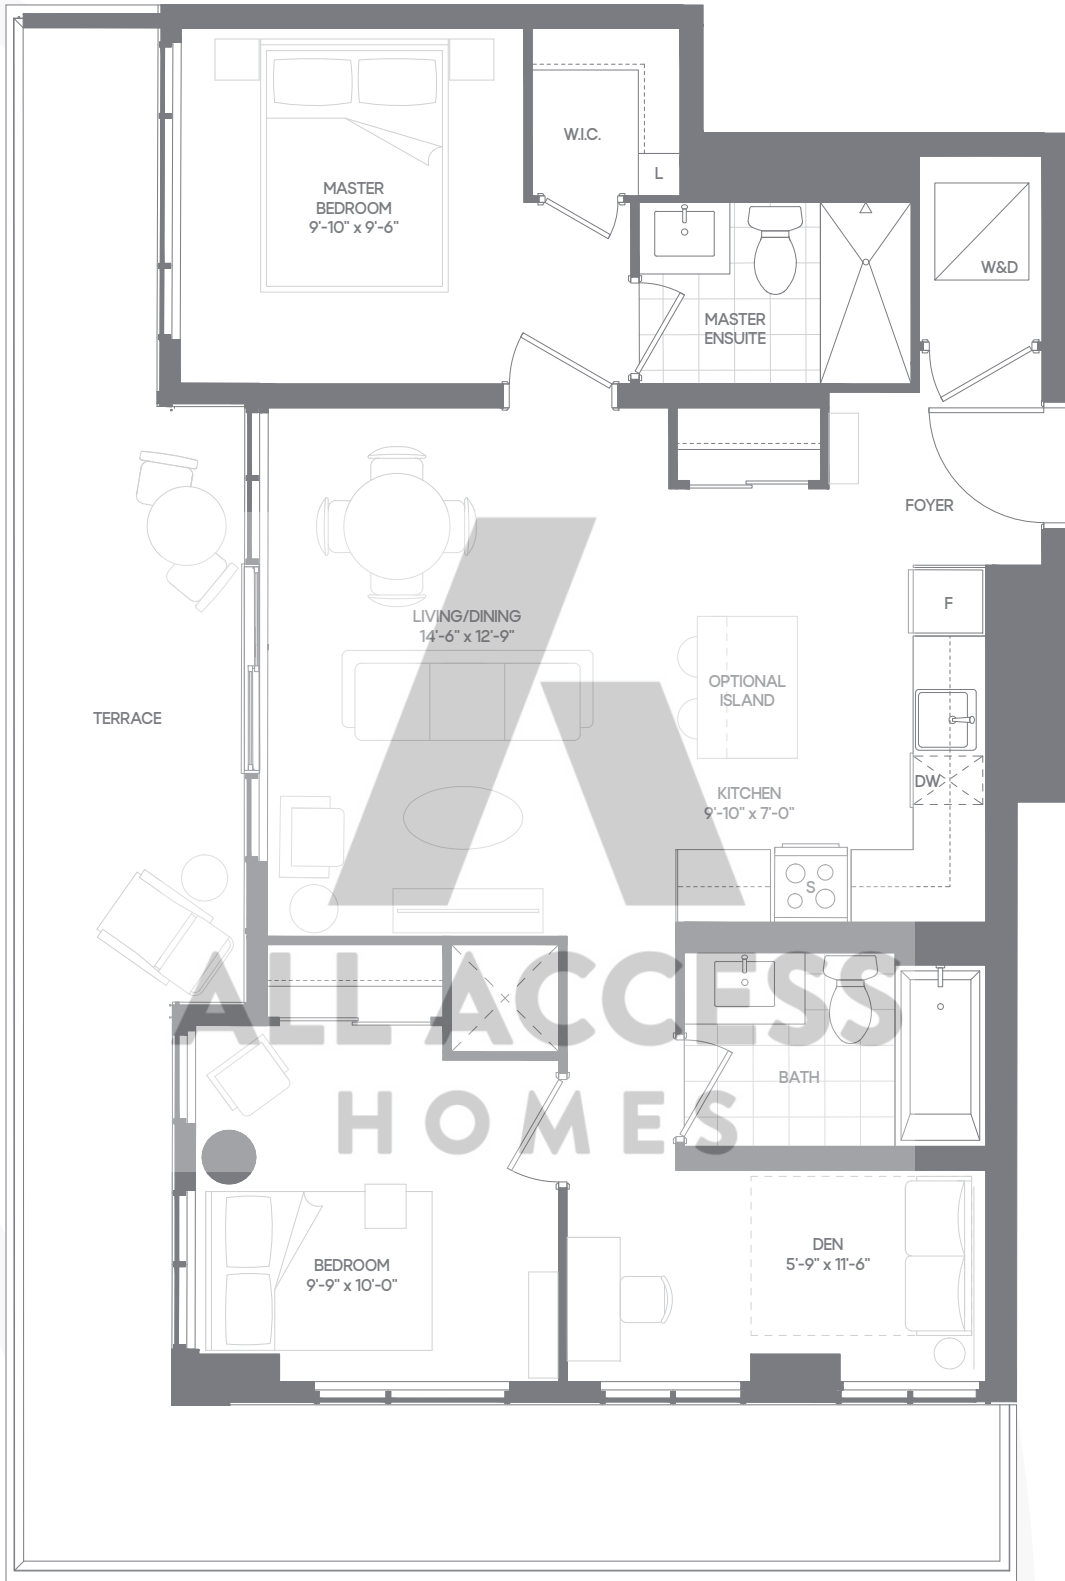


FLOOR 16

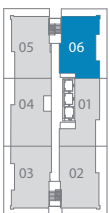


Floorplans are subject to change without notice. Actual dimensions and square footage may vary from that stated hereon. Floorplans are not to scale and may be mirror image of what is shown. Window and door locations, size and type may vary without notice. Bulkheads required for construction purposes have not been indicated. Tile patterns may vary. Any furniture and/or islands not included. Balcony, terrace and/or patio square footage is approximate, not included in the suite area and may vary depending on floor level, location and other factors, and is subject to change without notice. E. & O.E. April 2021

2B+D
TWO BEDROOM + DEN
 SUITE AREA: 861 SQ.FT.
 EXTERIOR AREA: 83 SQ.FT.
 TOTAL AREA: 944 SQ.FT.

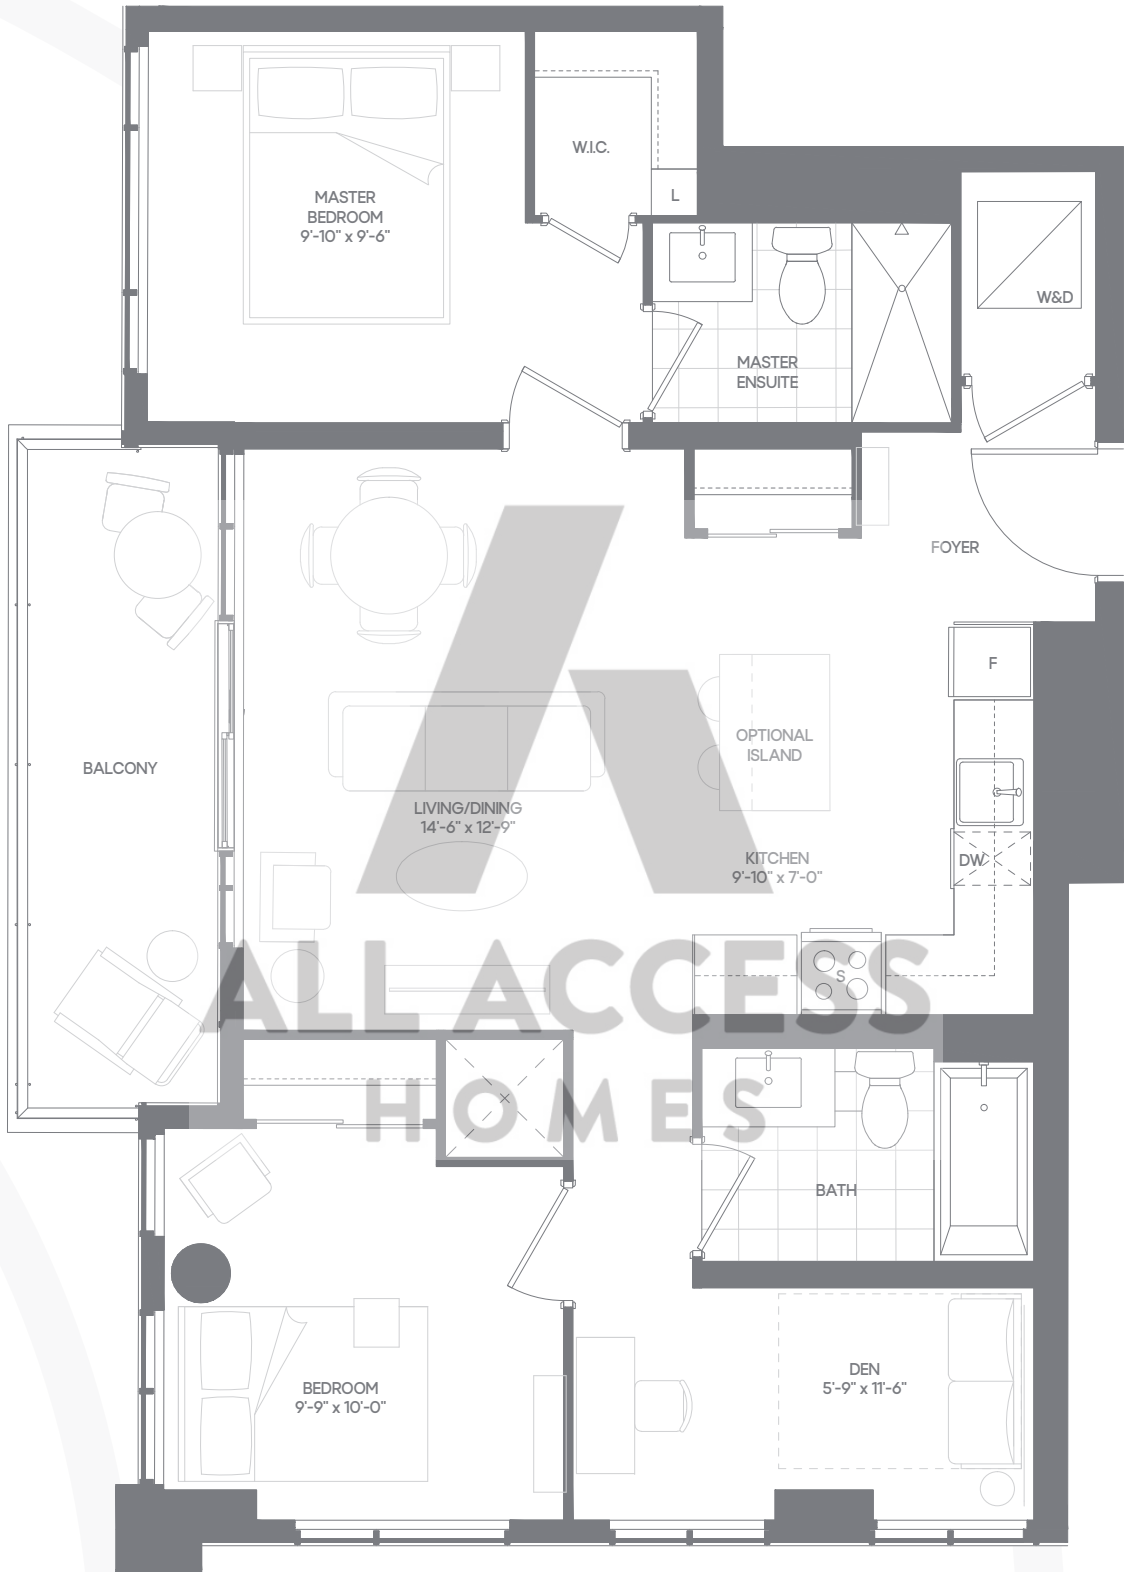


FLOOR 17-20

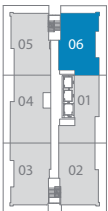


Floorplans are subject to change without notice. Actual dimensions and square footage may vary from that stated hereon. Floorplans are not to scale and may be mirror image of what is shown. Window and door locations, size and type may vary without notice. Bulkheads required for construction purposes have not been indicated. Tile patterns may vary. Any furniture and/or islands not included. Balcony, terrace and/or patio square footage is approximate, not included in the suite area and may vary depending on floor level, location and other factors, and is subject to change without notice. E. & O.E. April 2021

2C+D
TWO BEDROOM + DEN
 SUITE AREA: 875 SQ.FT.
 EXTERIOR AREA: 50 SQ.FT.
 TOTAL AREA: 925 SQ.FT.

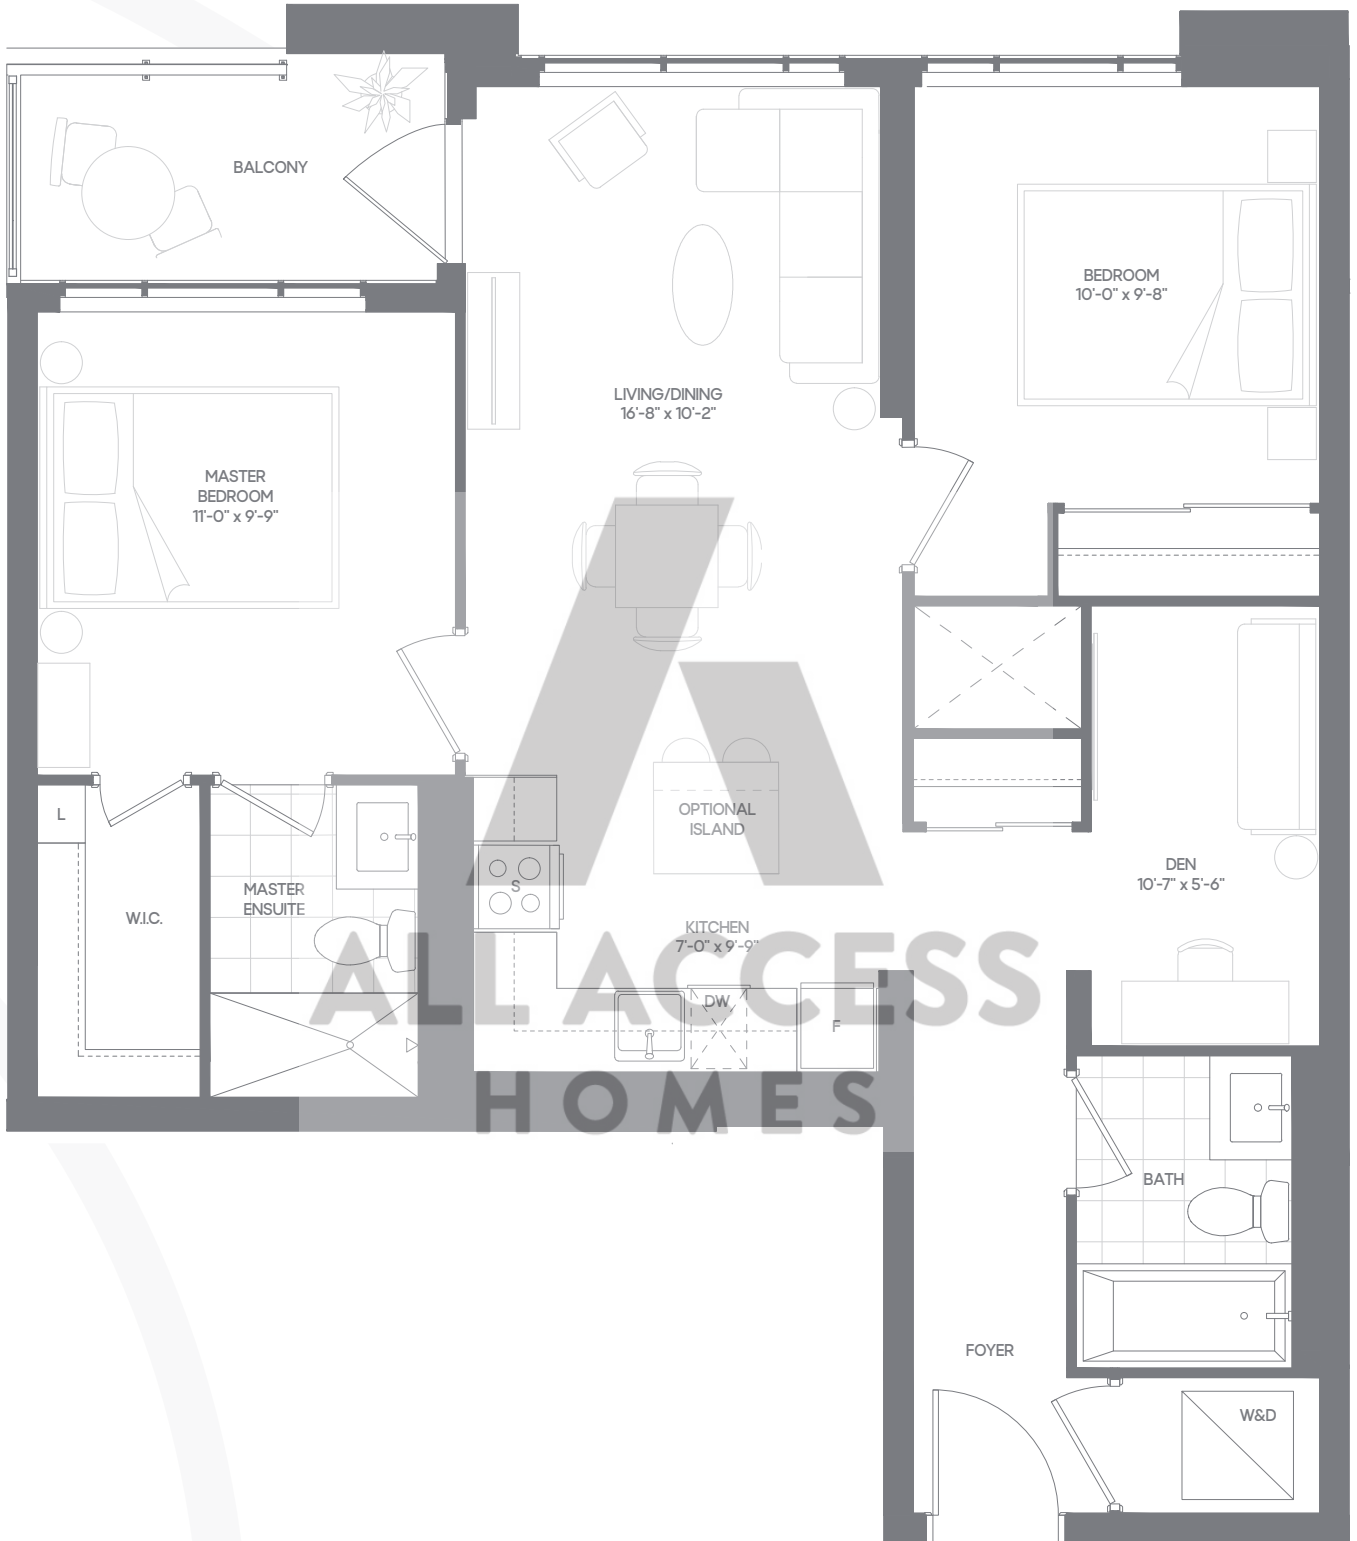

FLOOR 2

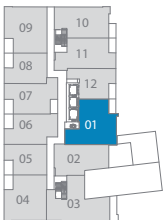


FLOOR 3




Floorplans are subject to change without notice. Actual dimensions and square footage may vary from that stated hereon. Floorplans are not to scale and may be mirror image of what is shown. Window and door locations, size and type may vary without notice. Bulkheads required for construction purposes have not been indicated. Tile patterns may vary. Any furniture and/or islands not included. Balcony, terrace and/or patio square footage is approximate, not included in the suite area and may vary depending on floor level, location and other factors, and is subject to change without notice. E. & O.E. April 2021

2D+D+T
 TWO BEDROOM + DEN
 SUITE AREA: 895 SQ.FT.
 EXTERIOR AREA: 338 SQ.FT.
 TOTAL AREA: 1233 SQ.FT.

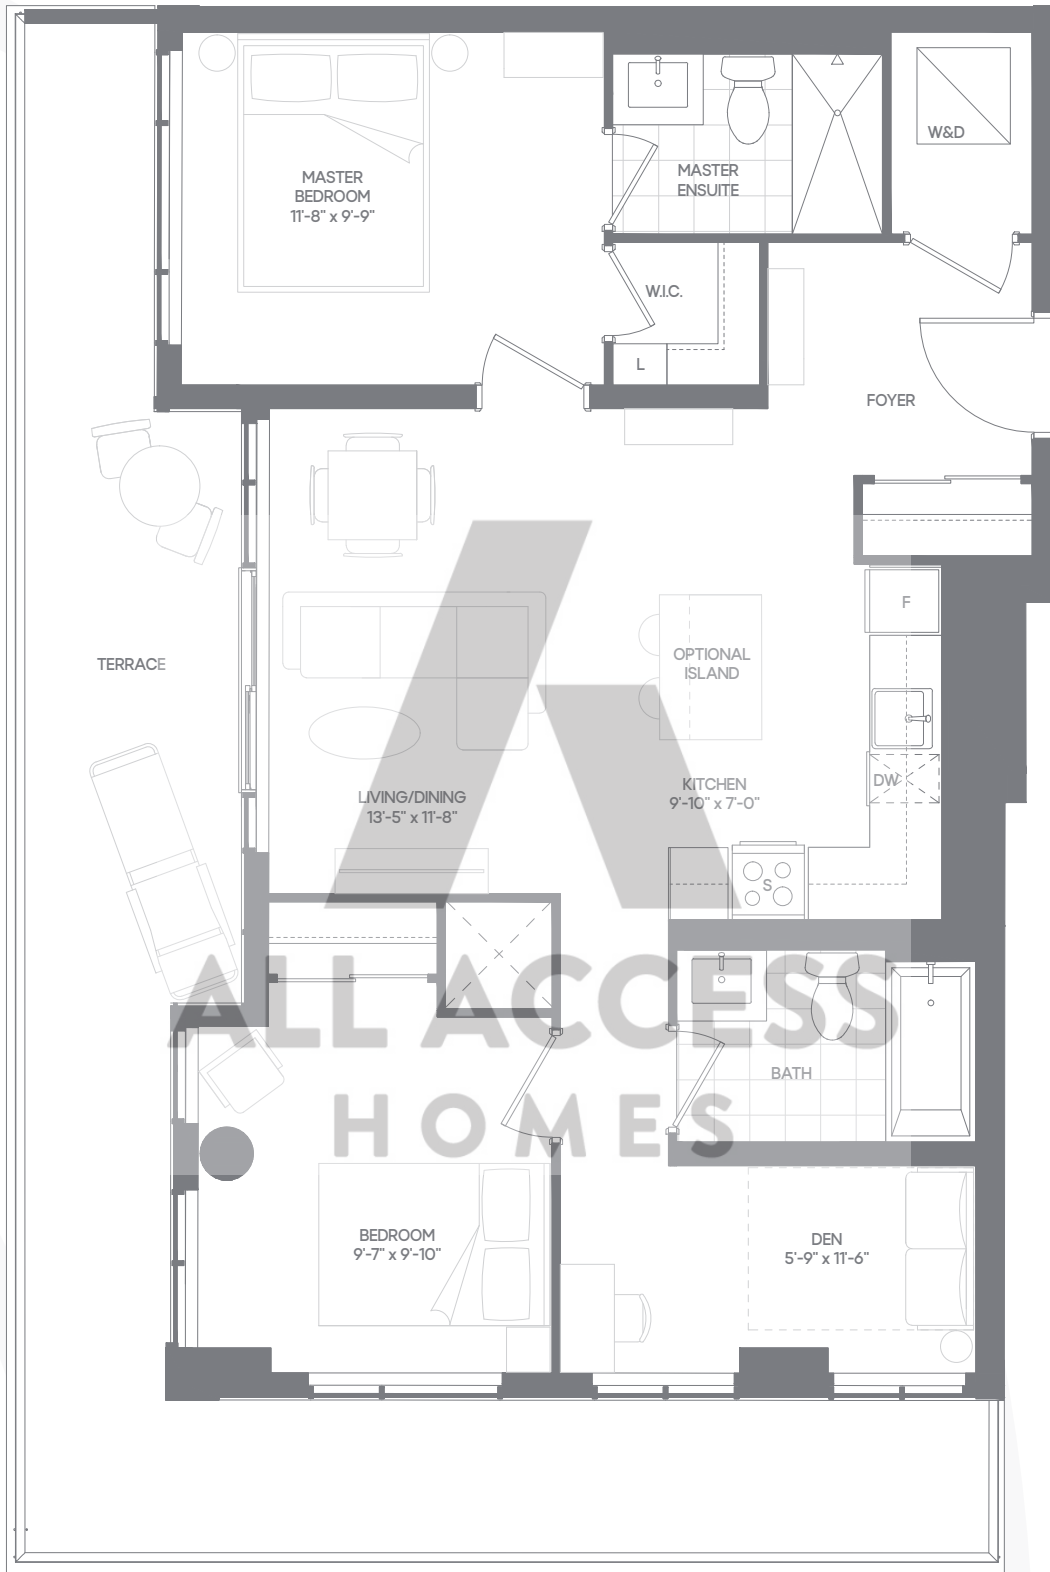

FLOOR 16

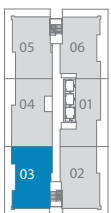


Floorplans are subject to change without notice. Actual dimensions and square footage may vary from that stated hereon. Floorplans are not to scale and may be mirror image of what is shown. Window and door locations, size and type may vary without notice. Bulkheads required for construction purposes have not been indicated. Tile patterns may vary. Any furniture and/or islands not included. Balcony, terrace and/or patio square footage is approximate, not included in the suite area and may vary depending on floor level, location and other factors, and is subject to change without notice. E. & O.E. April 2021

2D+D
 TWO BEDROOM + DEN
 SUITE AREA: 895 SQ.FT.
 EXTERIOR AREA: 86 SQ.FT.
 TOTAL AREA: 981 SQ.FT.



FLOOR 17-20

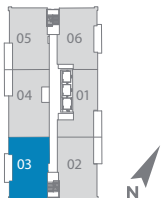


Floorplans are subject to change without notice. Actual dimensions and square footage may vary from that stated hereon. Floorplans are not to scale and may be mirror image of what is shown. Window and door locations, size and type may vary without notice. Bulkheads required for construction purposes have not been indicated. Tile patterns may vary. Any furniture and/or islands not included. Balcony, terrace and/or patio square footage is approximate, not included in the suite area and may vary depending on floor level, location and other factors, and is subject to change without notice. E. & O.E. April 2021

2E+D-A
 TWO BEDROOM + DEN
 SUITE AREA: 896 SQ.FT.
 EXTERIOR AREA: 55 SQ.FT.
 TOTAL AREA: 951 SQ.FT.




FLOOR 5-15

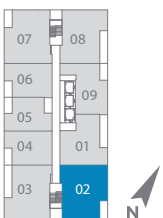


Floorplans are subject to change without notice. Actual dimensions and square footage may vary from that stated hereon. Floorplans are not to scale and may be mirror image of what is shown. Window and door locations, size and type may vary without notice. Bulkheads required for construction purposes have not been indicated. Tile patterns may vary. Any furniture and/or islands not included. Balcony, terrace and/or patio square footage is approximate, not included in the suite area and may vary depending on floor level, location and other factors, and is subject to change without notice. E. & O.E. April 2021

2E+D-B
 TWO BEDROOM + DEN
 SUITE AREA: 895 SQ.FT.
 EXTERIOR AREA: 54 SQ.FT.
 TOTAL AREA: 949 SQ.FT.

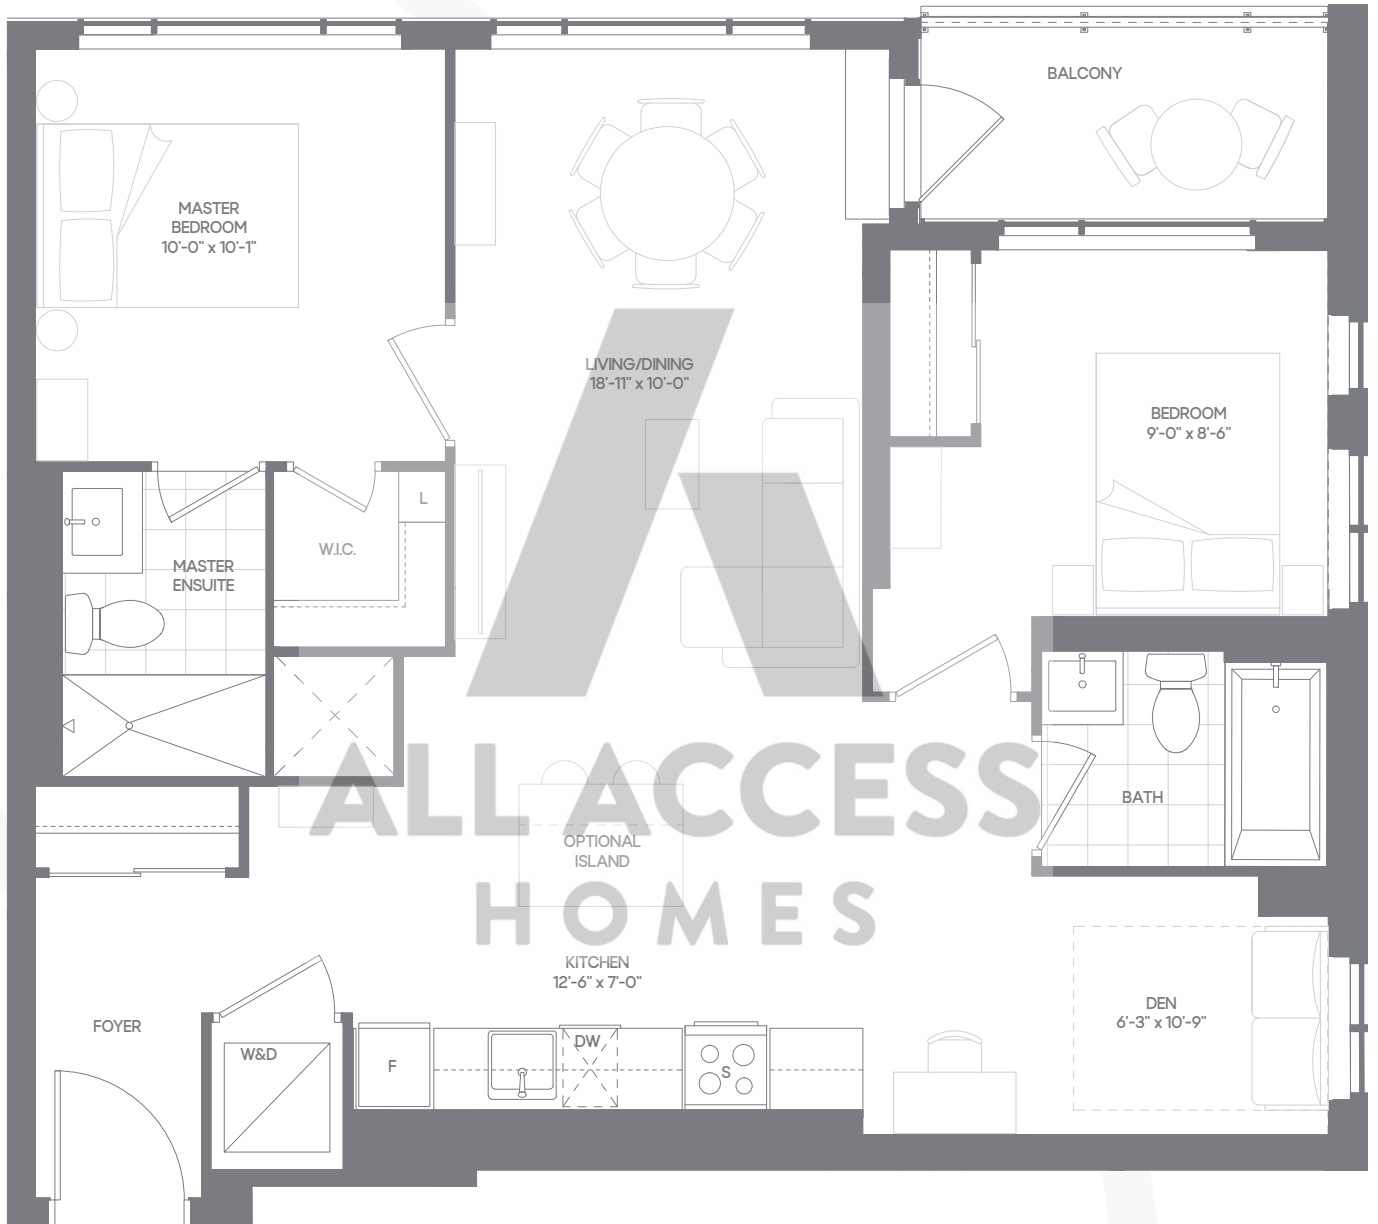


ALL ACCESS
 HOMES

FLOOR 5-15

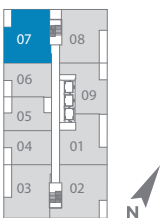

Floorplans are subject to change without notice. Actual dimensions and square footage may vary from that stated hereon. Floorplans are not to scale and may be mirror image of what is shown. Window and door locations, size and type may vary without notice. Bulkheads required for construction purposes have not been indicated. Tile patterns may vary. Any furniture and/or islands not included. Balcony, terrace and/or patio square footage is approximate, not included in the suite area and may vary depending on floor level, location and other factors, and is subject to change without notice. E. & O.E. April 2021

2F+D+T
 TWO BEDROOM + DEN
 SUITE AREA: 897 SQ.FT.
 EXTERIOR AREA: 306 SQ.FT.
 TOTAL AREA: 1203 SQ.FT.

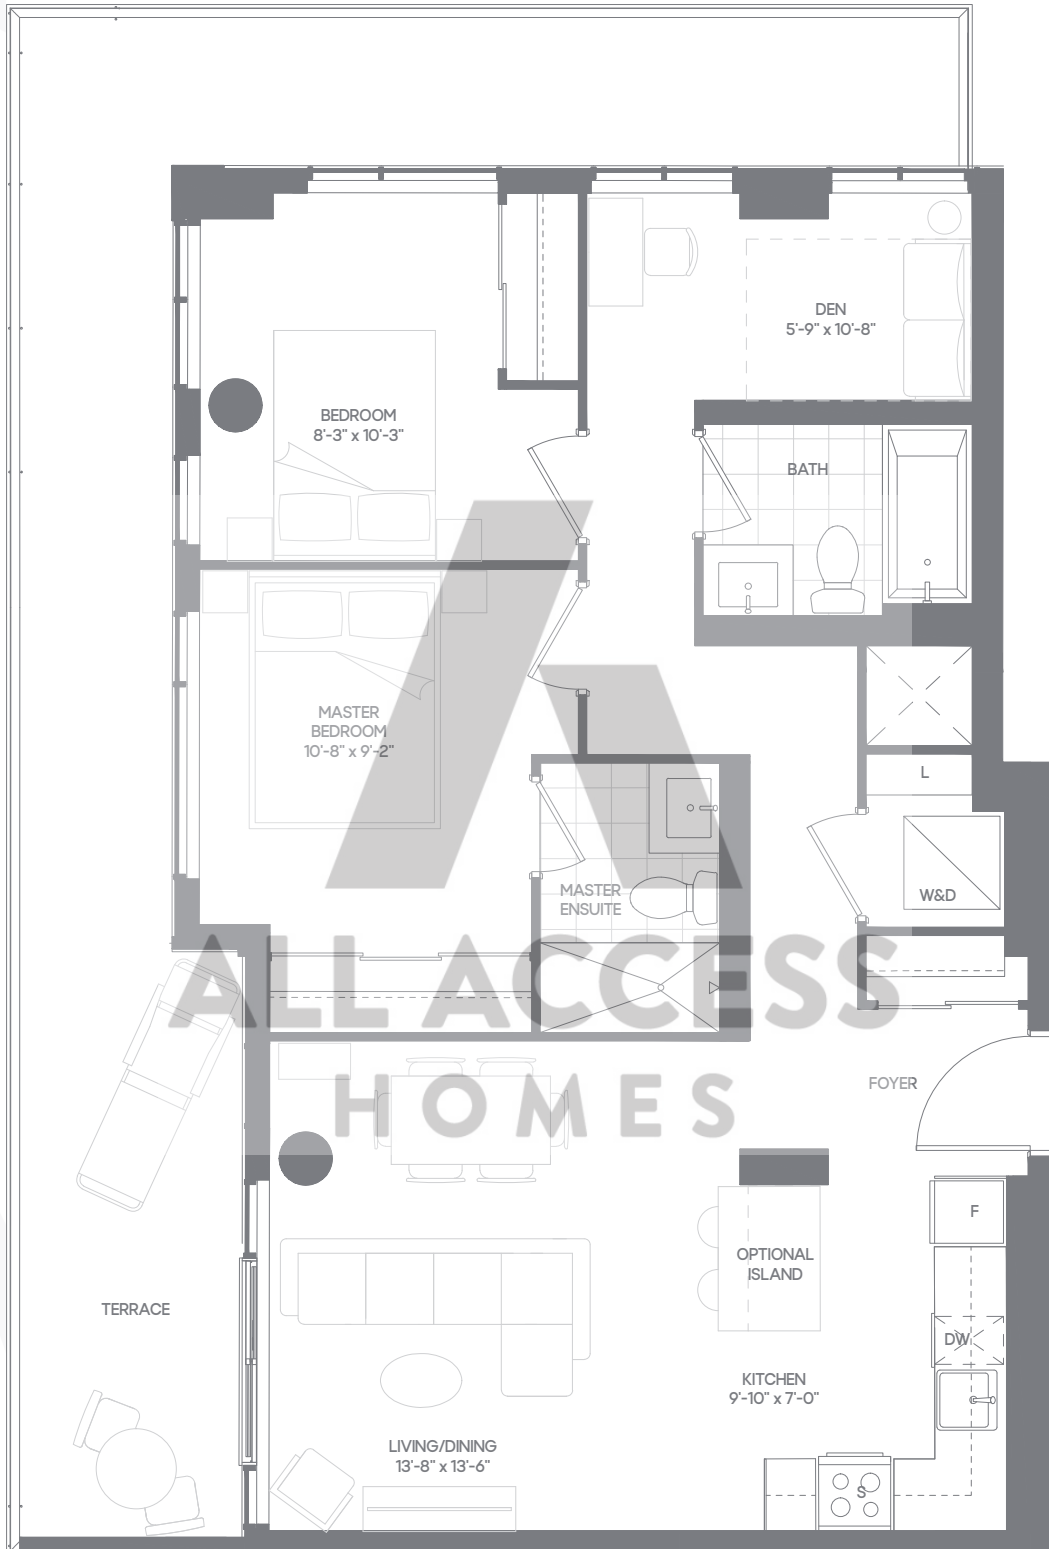


FLOOR 16




Floorplans are subject to change without notice. Actual dimensions and square footage may vary from that stated hereon. Floorplans are not to scale and may be mirror image of what is shown. Window and door locations, size and type may vary without notice. Bulkheads required for construction purposes have not been indicated. Tile patterns may vary. Any furniture and/or islands not included. Balcony, terrace and/or patio square footage is approximate, not included in the suite area and may vary depending on floor level, location and other factors, and is subject to change without notice. E. & O.E. April 2021

2F+D
 TWO BEDROOM + DEN
 SUITE AREA: 897 SQ.FT.
 EXTERIOR AREA: 83 SQ.FT.
 TOTAL AREA: 980 SQ.FT.

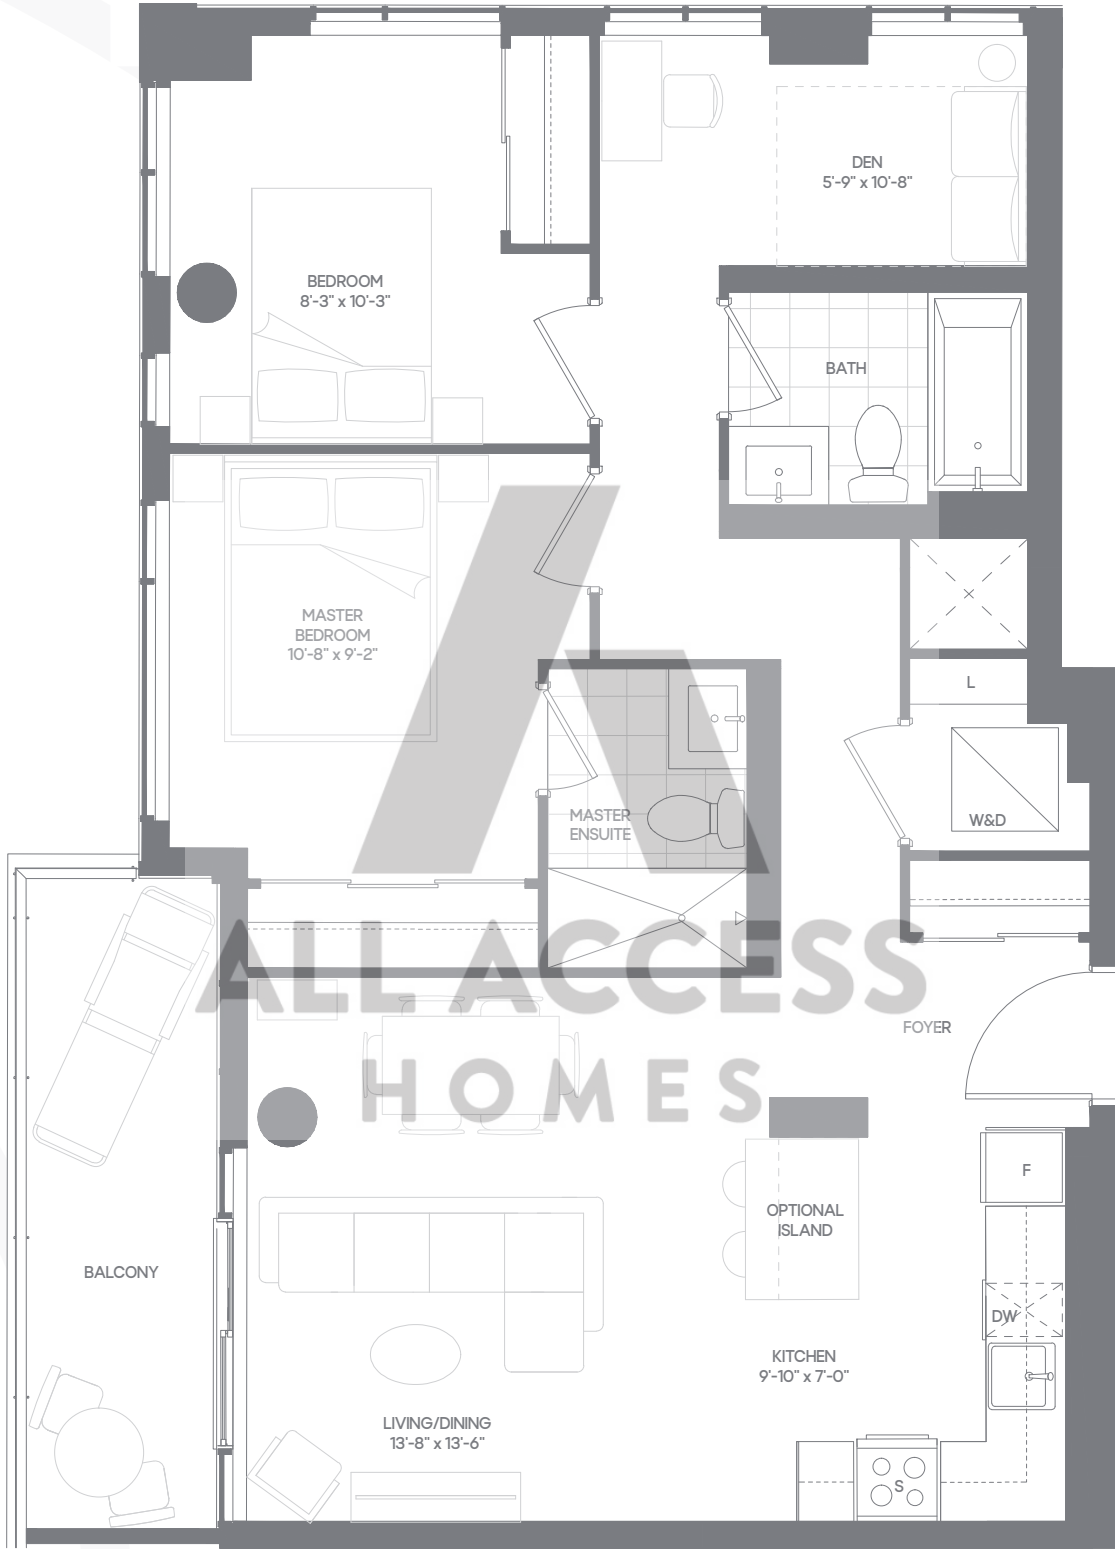

ALL ACCESS
 HOMES

FLOOR 17-20

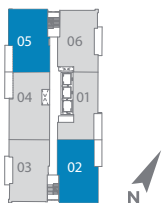


Floorplans are subject to change without notice. Actual dimensions and square footage may vary from that stated hereon. Floorplans are not to scale and may be mirror image of what is shown. Window and door locations, size and type may vary without notice. Bulkheads required for construction purposes have not been indicated. Tile patterns may vary. Any furniture and/or islands not included. Balcony, terrace and/or patio square footage is approximate, not included in the suite area and may vary depending on floor level, location and other factors, and is subject to change without notice. E. & O.E. April 2021

2G+D-A
TWO BEDROOM + DEN
 SUITE AREA: 950 SQ.FT.
 EXTERIOR AREA: 539 SQ.FT.
 TOTAL AREA: 1489 SQ.FT.



FLOOR 4

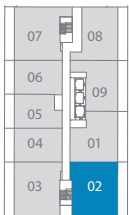

Floorplans are subject to change without notice. Actual dimensions and square footage may vary from that stated herein. Floorplans are not to scale and may be mirror image of what is shown. Window and door locations, size and type may vary without notice. Bulkheads required for construction purposes have not been indicated. Tile patterns may vary. Any furniture and/or islands not included. Balcony, terrace and/or patio square footage is approximate, not included in the suite area and may vary depending on floor level, location and other factors, and is subject to change without notice. E. & O.E. April 2021

2G+D-C

TWO BEDROOM + DEN


SUITE AREA: 943 SQ.FT.

EXTERIOR AREA: 540 SQ.FT.

TOTAL AREA: 1483 SQ.FT.



FLOOR 4

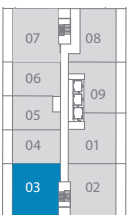

Floorplans are subject to change without notice. Actual dimensions and square footage may vary from that stated hereon. Floorplans are not to scale and may be mirror image of what is shown. Window and door locations, size and type may vary without notice. Bulkheads required for construction purposes have not been indicated. Tile patterns may vary. Any furniture and/or islands not included. Balcony, terrace and/or patio square footage is approximate, not included in the suite area and may vary depending on floor level, location and other factors, and is subject to change without notice. E. & O.E. April 2021

2G+D-B

TWO BEDROOM + DEN


SUITE AREA: 947 SQ.FT.

EXTERIOR AREA: 263 SQ.FT.

TOTAL AREA: 1210 SQ.FT.



FLOOR 4

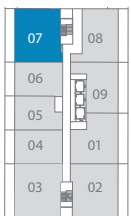


Floorplans are subject to change without notice. Actual dimensions and square footage may vary from that stated hereon. Floorplans are not to scale and may be mirror image of what is shown. Window and door locations, size and type may vary without notice. Bulkheads required for construction purposes have not been indicated. Tile patterns may vary. Any furniture and/or islands not included. Balcony, terrace and/or patio square footage is approximate, not included in the suite area and may vary depending on floor level, location and other factors, and is subject to change without notice. E. & O.E. April 2021

2H+D-T
 TWO BEDROOM + DEN
 SUITE AREA: 970 SQ.FT.
 EXTERIOR AREA: 224 SQ.FT.
 TOTAL AREA: 1192 SQ.FT.



FLOOR 16

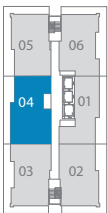


Floorplans are subject to change without notice. Actual dimensions and square footage may vary from that stated herein. Floorplans are not to scale and may be mirror image of what is shown. Window and door locations, size and type may vary without notice. Bulkheads required for construction purposes have not been indicated. Tile patterns may vary. Any furniture and/or islands not included. Balcony, terrace and/or patio square footage is approximate, not included in the suite area and may vary depending on floor level, location and other factors, and is subject to change without notice. E. & O.E. April 2021

2H+D
 TWO BEDROOM + DEN
 SUITE AREA: 970 SQ.FT.
 EXTERIOR AREA: 83 SQ.FT.
 TOTAL AREA: 1053 SQ.FT.



FLOOR 17-20

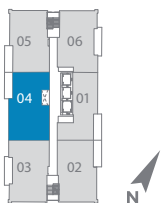

Floorplans are subject to change without notice. Actual dimensions and square footage may vary from that stated herein. Floorplans are not to scale and may be mirror image of what is shown. Window and door locations, size and type may vary without notice. Bulkheads required for construction purposes have not been indicated. Tile patterns may vary. Any furniture and/or islands not included. Balcony, terrace and/or patio square footage is approximate, not included in the suite area and may vary depending on floor level, location and other factors, and is subject to change without notice. E. & O.E. April 2021