





INTERIOR: 413 SF
 EXTERIOR: 0 SF
 TOTAL: 413 SF
 FLOOR 3 ONLY

INTERIOR: 413 SF
 EXTERIOR: 46 SF
 TOTAL: 459 SF
 FLOORS 4 TO 7 ONLY

413

STUDIO

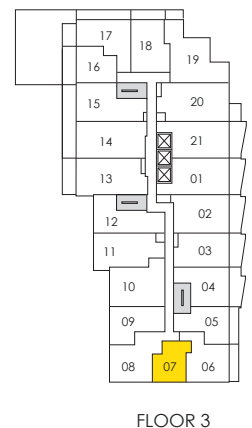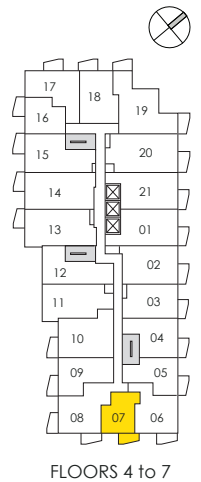

This plan is not to scale and is subject to architectural review and revision. All details are approximate and subject to change without notice in order to comply with building site conditions and municipal, structural, architectural and/or Vendor requirements. Balconies and/or terraces, if any, are exclusive use common elements, shown for display purposes only and location, size and design of such are subject to change without notice. Actual unit and/or balcony and/or terrace may be a reverse mirror image of the plan presented. Units may include bulkheads, angled windows and/or angled columns. The location, size and type of windows, view treatments (including frit patterning, mullion/metal panel placement or other visual treatments) and exterior building elements may vary without notice. Suites are sold unfurnished. All illustrations are artist concept only. E.& O.E. January 2022

PODIUM LEVEL SA-j Floor 3 & SA Floors 4 to 7




INTERIOR: 428 SF
 EXTERIOR: 163 SF
TOTAL: 591 SF
 FLOOR 3 ONLY

INTERIOR: 428 SF
 EXTERIOR: 55 SF
TOTAL: 483 SF
 FLOORS 4 TO 7 ONLY

428

STUDIO

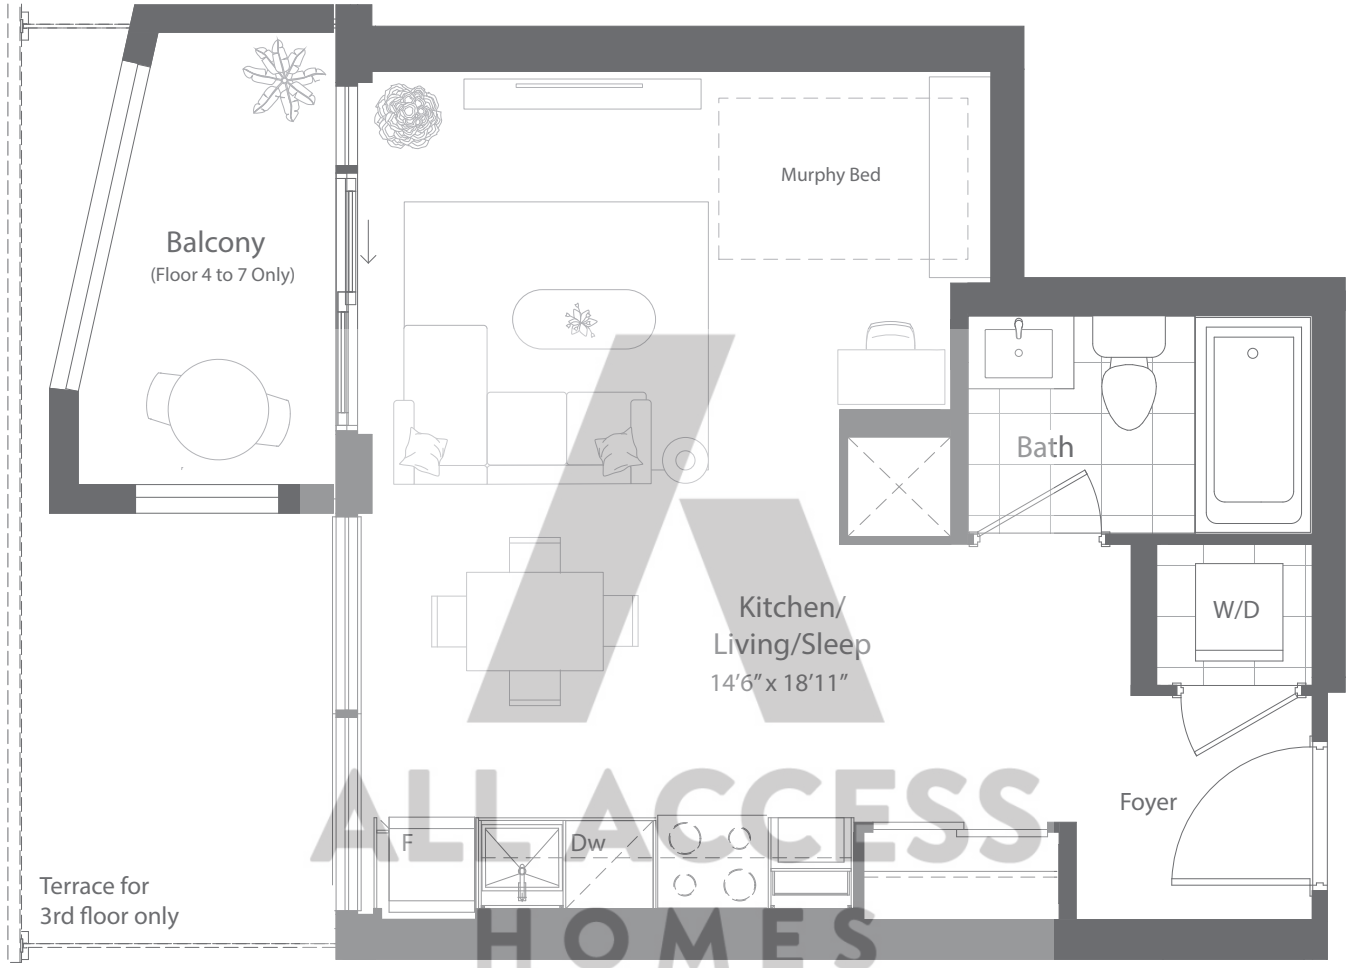

This plan is not to scale and is subject to architectural review and revision. All details are approximate and subject to change without notice in order to comply with building site conditions and municipal, structural, architectural and/or Vendor requirements. Balconies and/or terraces, if any, are exclusive use common elements, shown for display purposes only and location, size and design of such are subject to change without notice. Actual unit and/or balcony and/or terrace may be a reverse mirror image of the plan presented. Units may include bulkheads, angled windows and/or angled columns. The location, size and type of windows, view treatments (including frit patterning, mullion/metal panel placement or other visual treatments) and exterior building elements may vary without notice. Suites are sold unfurnished. All illustrations are artist concept only. E.& O.E. January 2022

PODIUM LEVEL SB-t Floor 3 & SB Floors 4 to 7







INTERIOR: 438 SF
EXTERIOR: 58 SF
TOTAL: 496 SF

438

1 BEDROOM

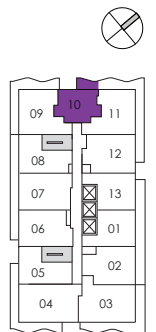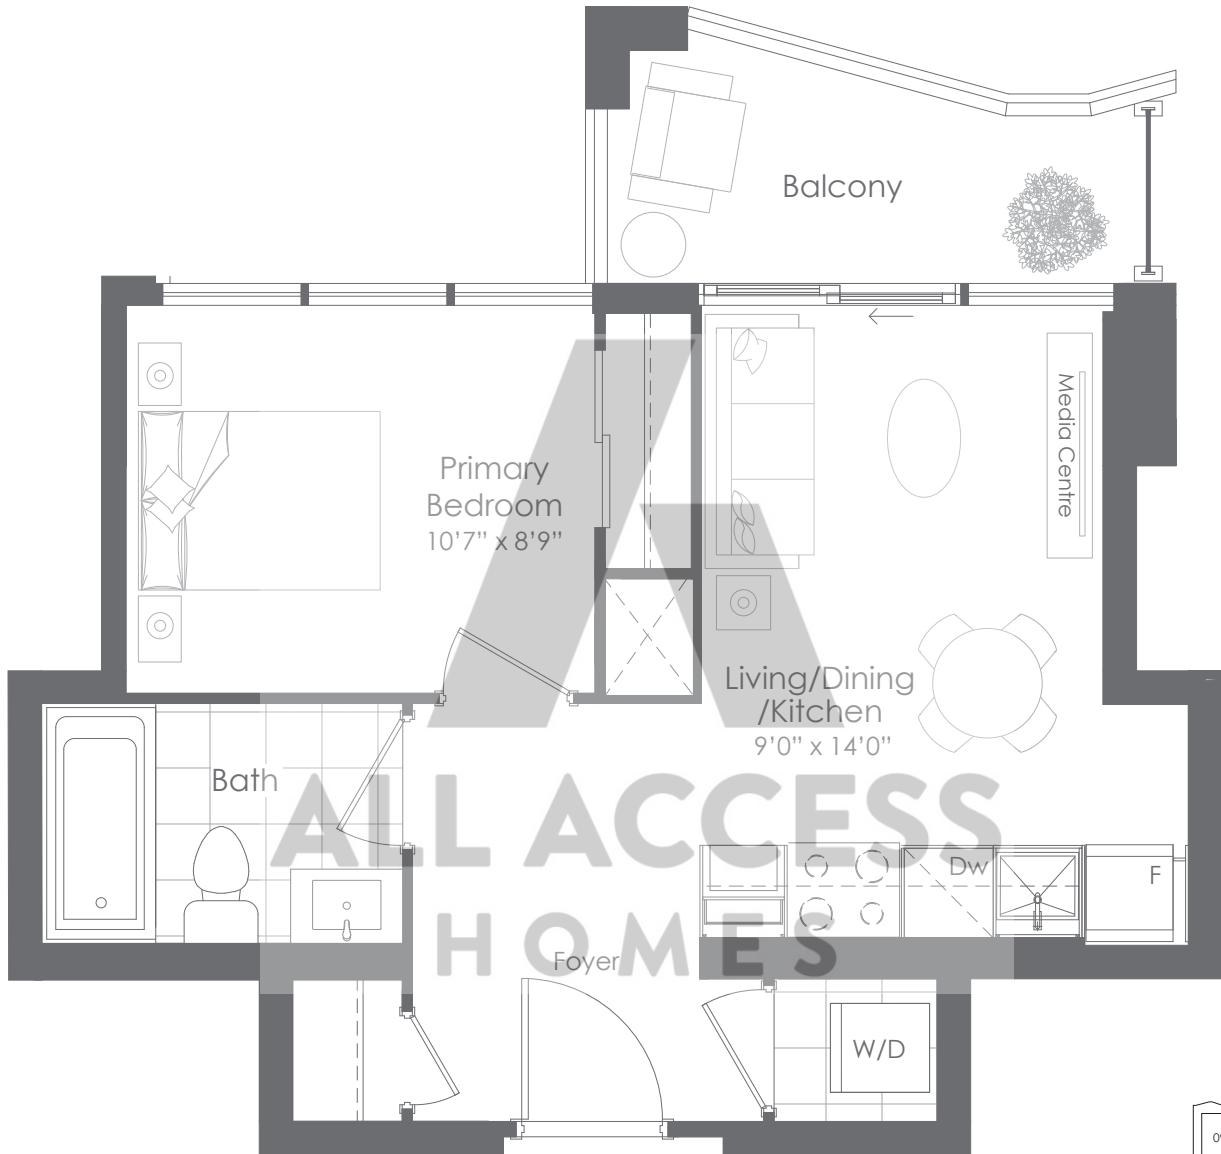

FLOORS 25 & 26

This plan is not to scale and is subject to architectural review and revision. All details are approximate and subject to change without notice in order to comply with building site conditions and municipal, structural, architectural and/or Vendor requirements. Balconies and/or terraces, if any, are exclusive use common elements, shown for display purposes only and location, size and design of such are subject to change without notice. Actual unit and/or balcony and/or terrace may be a reverse mirror image of the plan presented. Units may include bulkheads, angled windows and/or angled columns. The location, size and type of windows, view treatments (including frit patterning, mullion/metal panel placement or other visual treatments) and exterior building elements may vary without notice. Suites are sold unfurnished. All illustrations are artist concept only. E. & O.E. February 2022

PENTHOUSE 1G Floors 25 & 26






INTERIOR: 505 SF
EXTERIOR: 106 SF
TOTAL: 611 SF

505

1 BEDROOM

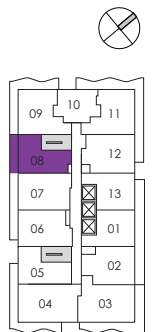

FLOORS 25 & 26

This plan is not to scale and is subject to architectural review and revision. All details are approximate and subject to change without notice in order to comply with building site conditions and municipal, structural, architectural and/or Vendor requirements. Balconies and/or terraces, if any, are exclusive use common elements, shown for display purposes only and location, size and design of such are subject to change without notice. Actual unit and/or balcony and/or terrace may be a reverse mirror image of the plan presented. Units may include bulkheads, angled windows and/or angled columns. The location, size and type of windows, view treatments (including frit patterning, mullion/metal panel placement or other visual treatments) and exterior building elements may vary without notice. Suites are sold unfurnished. All illustrations are artist concept only. E. & O.E. February 2022

PENTHOUSE 1F Floors 25 & 26







INTERIOR: 518 SF
EXTERIOR: 55 SF
TOTAL: 573 SF

518

1 BEDROOM

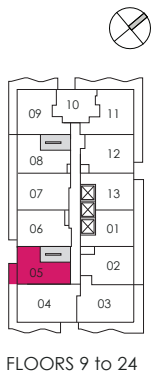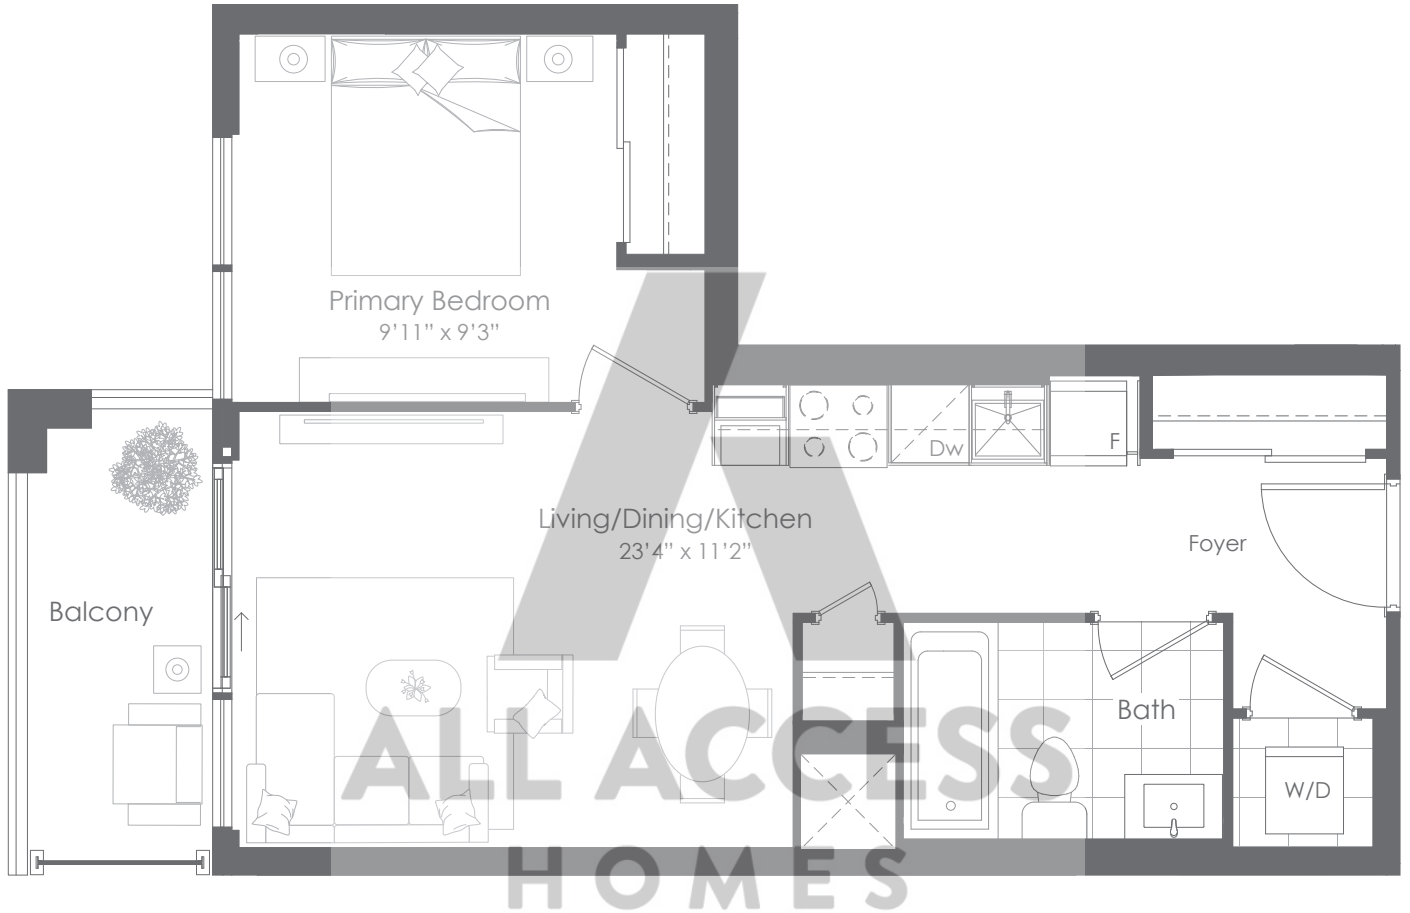

FLOORS 9 to 24

This plan is not to scale and is subject to architectural review and revision. All details are approximate and subject to change without notice in order to comply with building site conditions and municipal, structural, architectural and/or Vendor requirements. Balconies and/or terraces, if any, are exclusive use common elements, shown for display purposes only and location, size and design of such are subject to change without notice. Actual unit and/or balcony and/or terrace may be a reverse mirror image of the plan presented. Units may include bulkheads, angled windows and/or angled columns. The location, size and type of windows, view treatments (including frit patterning, mullion/metal panel placement or other visual treatments) and exterior building elements may vary without notice. Suites are sold unfurnished. All illustrations are artist concept only. E. & O.E. January 2022

TOWER LEVEL 1J Floors 9 to 24

NATIONAL
DEVELOPMENTS
You are the blueprint™

BRIXEN
DEVELOPMENTS INC.





INTERIOR: 522 SF
 EXTERIOR: 102 SF
TOTAL: 624 SF
 SUITE 01 ONLY

INTERIOR: 521 SF
 EXTERIOR: 83 SF
TOTAL: 604 SF
 SUITE 13 ONLY

521

1 BEDROOM

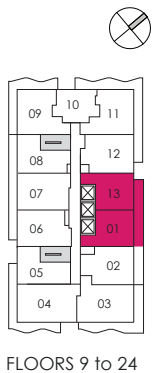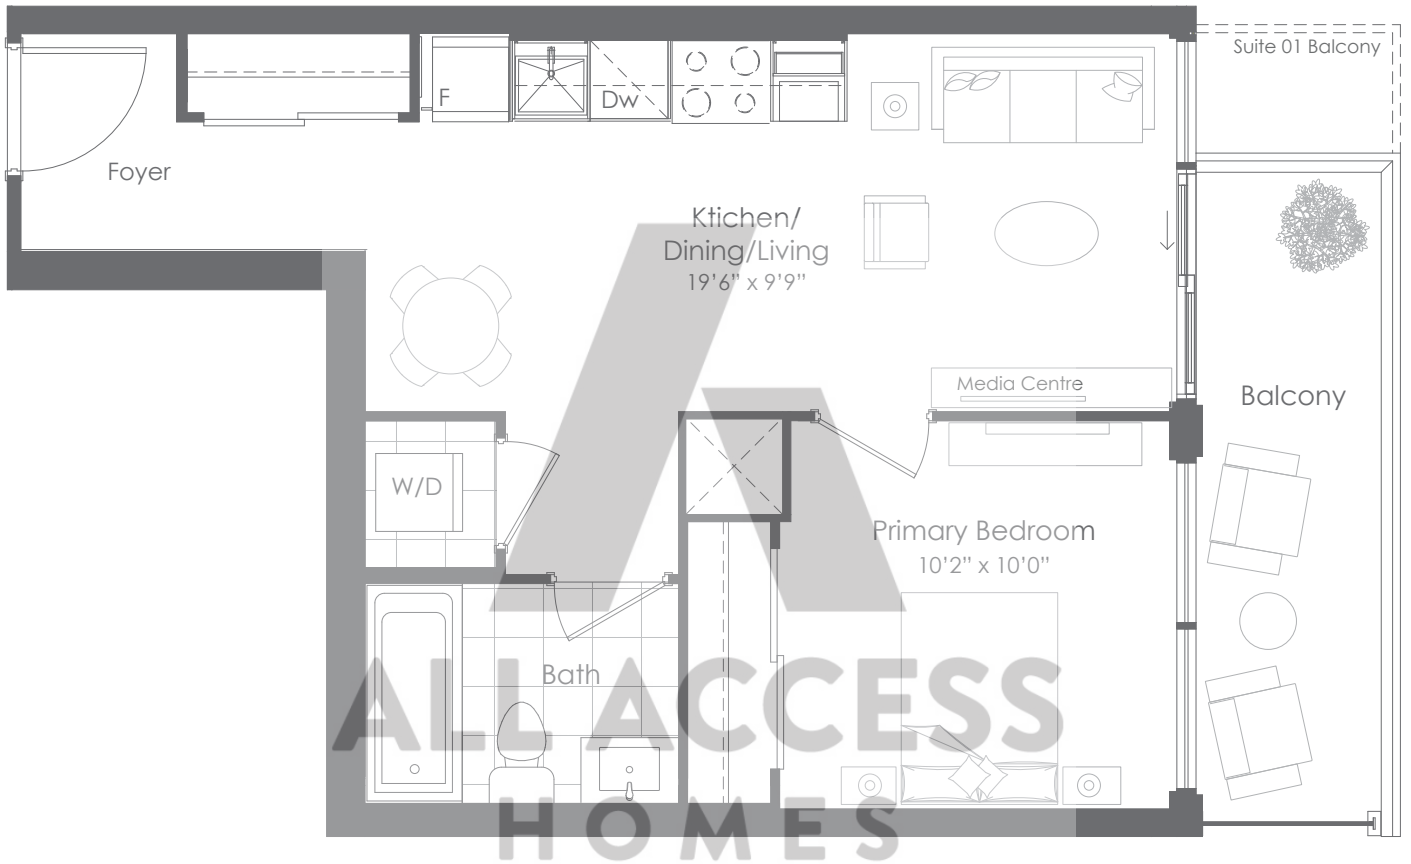

This plan is not to scale and is subject to architectural review and revision. All details are approximate and subject to change without notice in order to comply with building site conditions and municipal, structural, architectural and/or Vendor requirements. Balconies and/or terraces, if any, are exclusive use common elements, shown for display purposes only and location, size and design of such are subject to change without notice. Actual unit and/or balcony and/or terrace may be a reverse mirror image of the plan presented. Units may include bulkheads, angled windows and/or angled columns. The location, size and type of windows, view treatments (including frit patterning, mullion/metal panel placement or other visual treatments) and exterior building elements may vary without notice. Suites are sold unfurnished. All illustrations are artist concept only. E.& O.E. January 2022

TOWER LEVEL Suite 13-1H & Suite 01-1I Floors 9 to 24






INTERIOR: 546 SF
 EXTERIOR: 0 SF
 TOTAL: 546 SF
 FLOOR 3 ONLY

INTERIOR: 546 SF
 EXTERIOR: 56 SF
 TOTAL: 602 SF
 FLOORS 4 TO 7 ONLY

546

1 BEDROOM

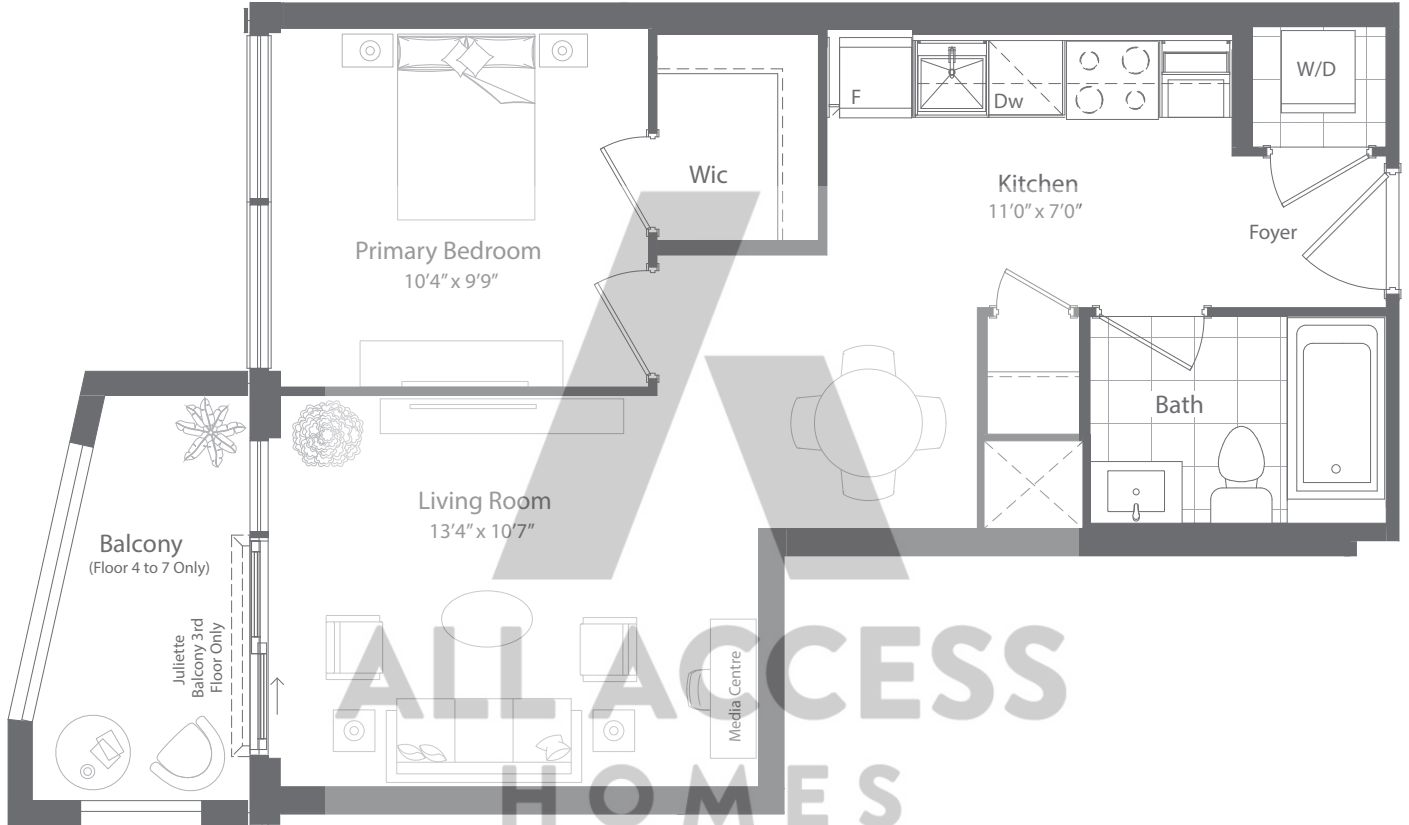

This plan is not to scale and is subject to architectural review and revision. All details are approximate and subject to change without notice in order to comply with building site conditions and municipal, structural, architectural and/or Vendor requirements. Balconies and/or terraces, if any, are exclusive use common elements, shown for display purposes only and location, size and design of such are subject to change without notice. Actual unit and/or balcony and/or terrace may be a reverse mirror image of the plan presented. Units may include bulkheads, angled windows and/or angled columns. The location, size and type of windows, view treatments (including frit patterning, mullion/metal panel placement or other visual treatments) and exterior building elements may vary without notice. Suites are sold unfurnished. All illustrations are artist concept only. E. & O.E. January 2022

PODIUM LEVEL 1D-j Floor 3 & 1D Floors 4 to 7






INTERIOR: 579 SF
 EXTERIOR: 161 SF
 TOTAL: 740 SF
 FLOOR 3 ONLY

INTERIOR: 579 SF
 EXTERIOR: 57 SF
 TOTAL: 636 SF
 FLOORS 4 TO 7 ONLY

579

1 BEDROOM

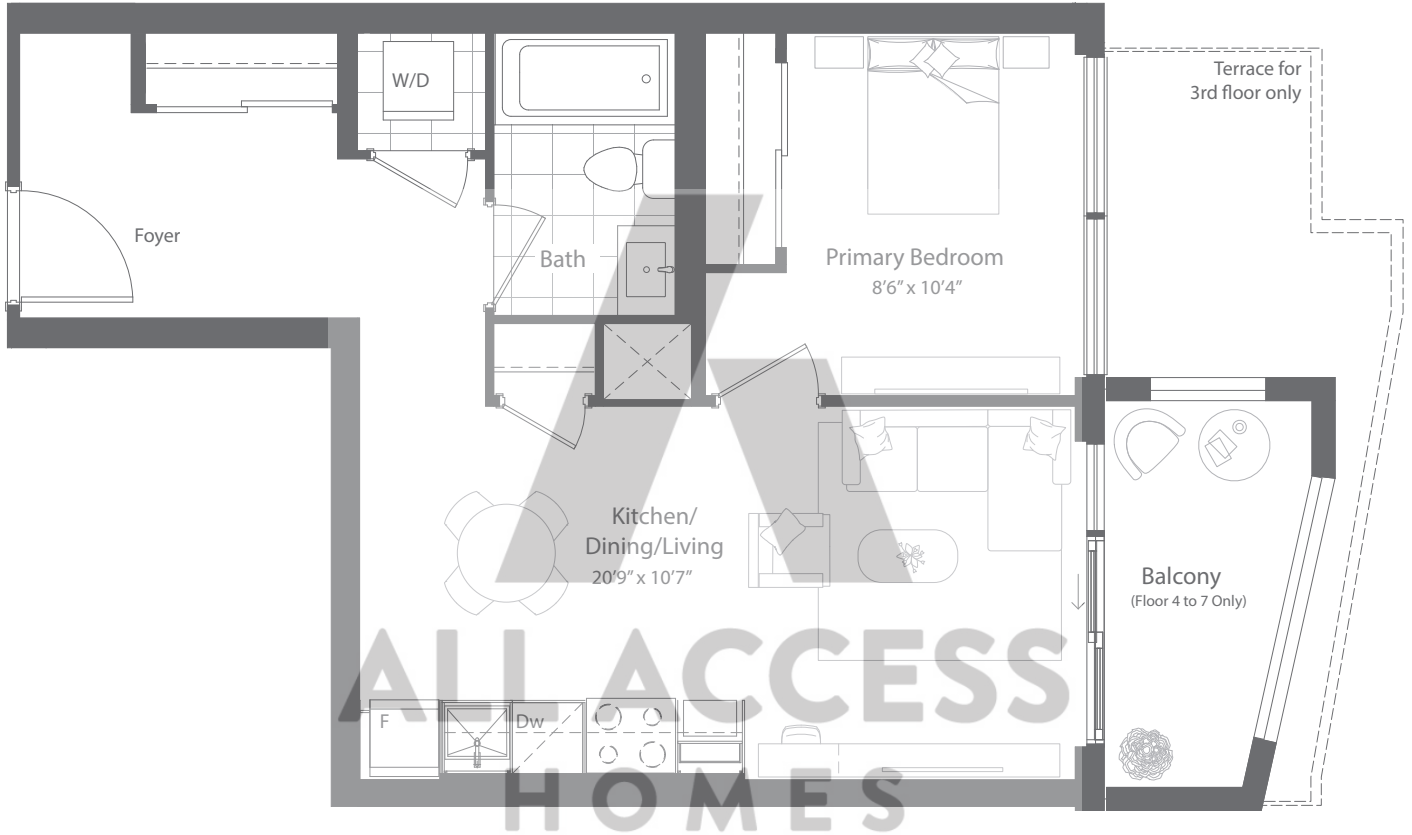

This plan is not to scale and is subject to architectural review and revision. All details are approximate and subject to change without notice in order to comply with building site conditions and municipal, structural, architectural and/or Vendor requirements. Balconies and/or terraces, if any, are exclusive use common elements, shown for display purposes only and location, size and design of such are subject to change without notice. Actual unit and/or balcony and/or terrace may be a reverse mirror image of the plan presented. Units may include bulkheads, angled windows and/or angled columns. The location, size and type of windows, view treatments (including frit patterning, mullion/metal panel placement or other visual treatments) and exterior building elements may vary without notice. Suites are sold unfurnished. All illustrations are artist concept only. E. & O.E. January 2022


PODIUM LEVEL 1A-t Floor 3 & 1A Floors 4 to 7





INTERIOR: 595 SF
EXTERIOR: 107 SF
TOTAL: 702 SF

595
1 BEDROOM + FLEX

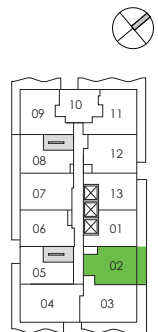

FLOORS 9 to 24

This plan is not to scale and is subject to architectural review and revision. All details are approximate and subject to change without notice in order to comply with building site conditions and municipal, structural, architectural and/or Vendor requirements. Balconies and/or terraces, if any, are exclusive use common elements, shown for display purposes only and location, size and design of such are subject to change without notice. Actual unit and/or balcony and/or terrace may be a reverse mirror image of the plan presented. Units may include bulkheads, angled windows and/or angled columns. The location, size and type of windows, view treatments (including frit patterning, mullion/metal panel placement or other visual treatments) and exterior building elements may vary without notice. Suites are sold unfurnished. All illustrations are artist concept only. E. & O.E. January 2022

TOWER LEVEL 1H+D Floors 9 to 24

NATIONAL
DEVELOPMENTS
You are the blueprint™



BRIXEN
DEVELOPMENTS INC.



INTERIOR: 608 SF
EXTERIOR: 83 SF
TOTAL: 691 SF

608

1 BEDROOM + FLEX

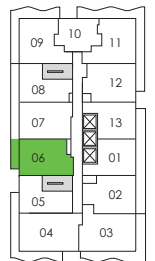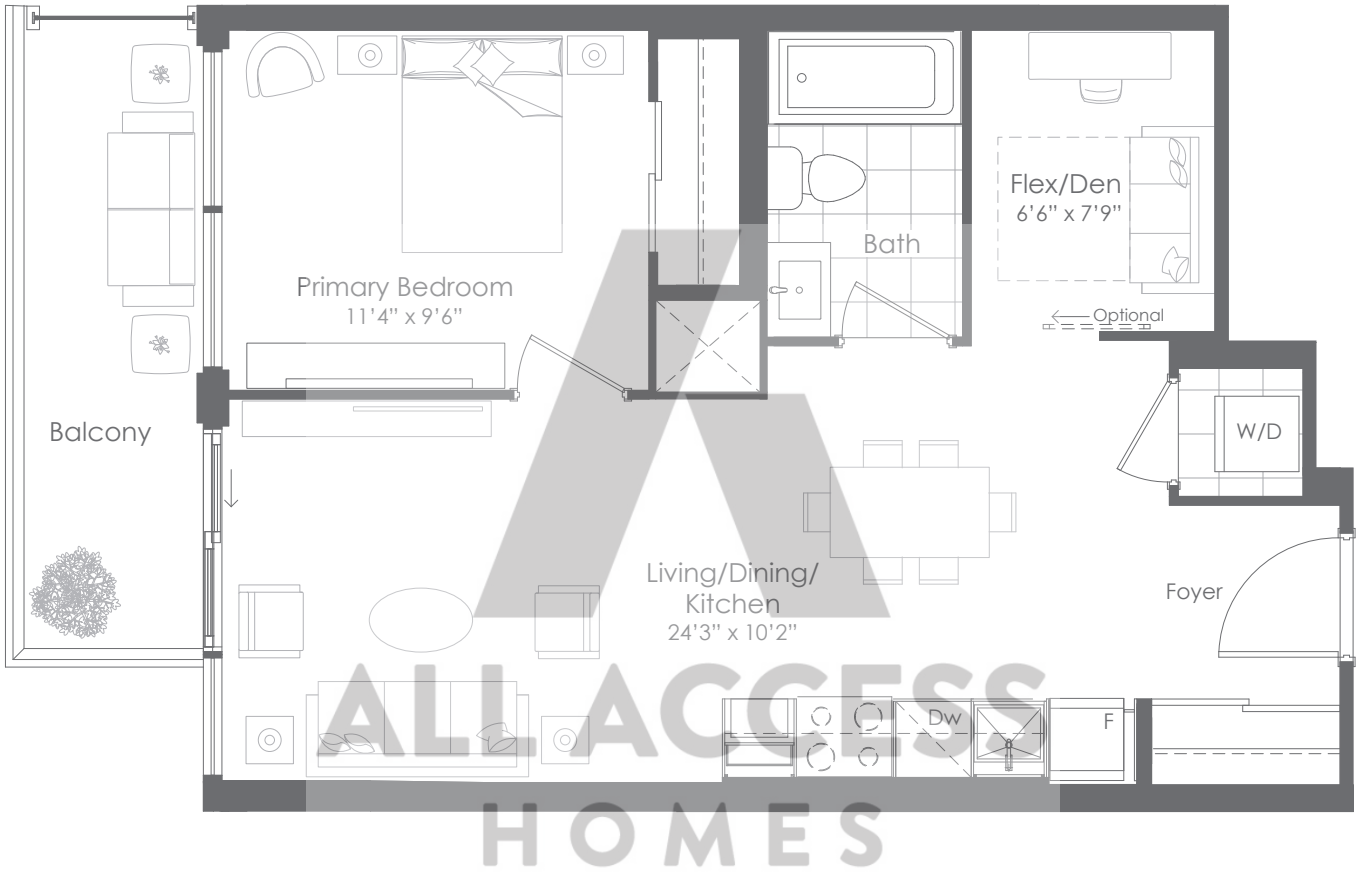

FLOORS 9 to 24

This plan is not to scale and is subject to architectural review and revision. All details are approximate and subject to change without notice in order to comply with building site conditions and municipal, structural, architectural and/or Vendor requirements. Balconies and/or terraces, if any, are exclusive use common elements, shown for display purposes only and location, size and design of such are subject to change without notice. Actual unit and/or balcony and/or terrace may be a reverse mirror image of the plan presented. Units may include bulkheads, angled windows and/or angled columns. The location, size and type of windows, view treatments (including frit patterning, mullion/metal panel placement or other visual treatments) and exterior building elements may vary without notice. Suites are sold unfurnished. All illustrations are artist concept only. E. & O.E. January 2022

TOWER LEVEL 11+D Floors 9 to 24

NATIONAL
DEVELOPMENTS
You are the blueprint™



BRIXEN
DEVELOPMENTS INC.



INTERIOR: 618 SF
EXTERIOR: 74 SF
TOTAL: 692 SF

618

1 BEDROOM + FLEX

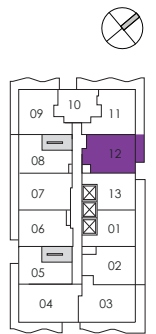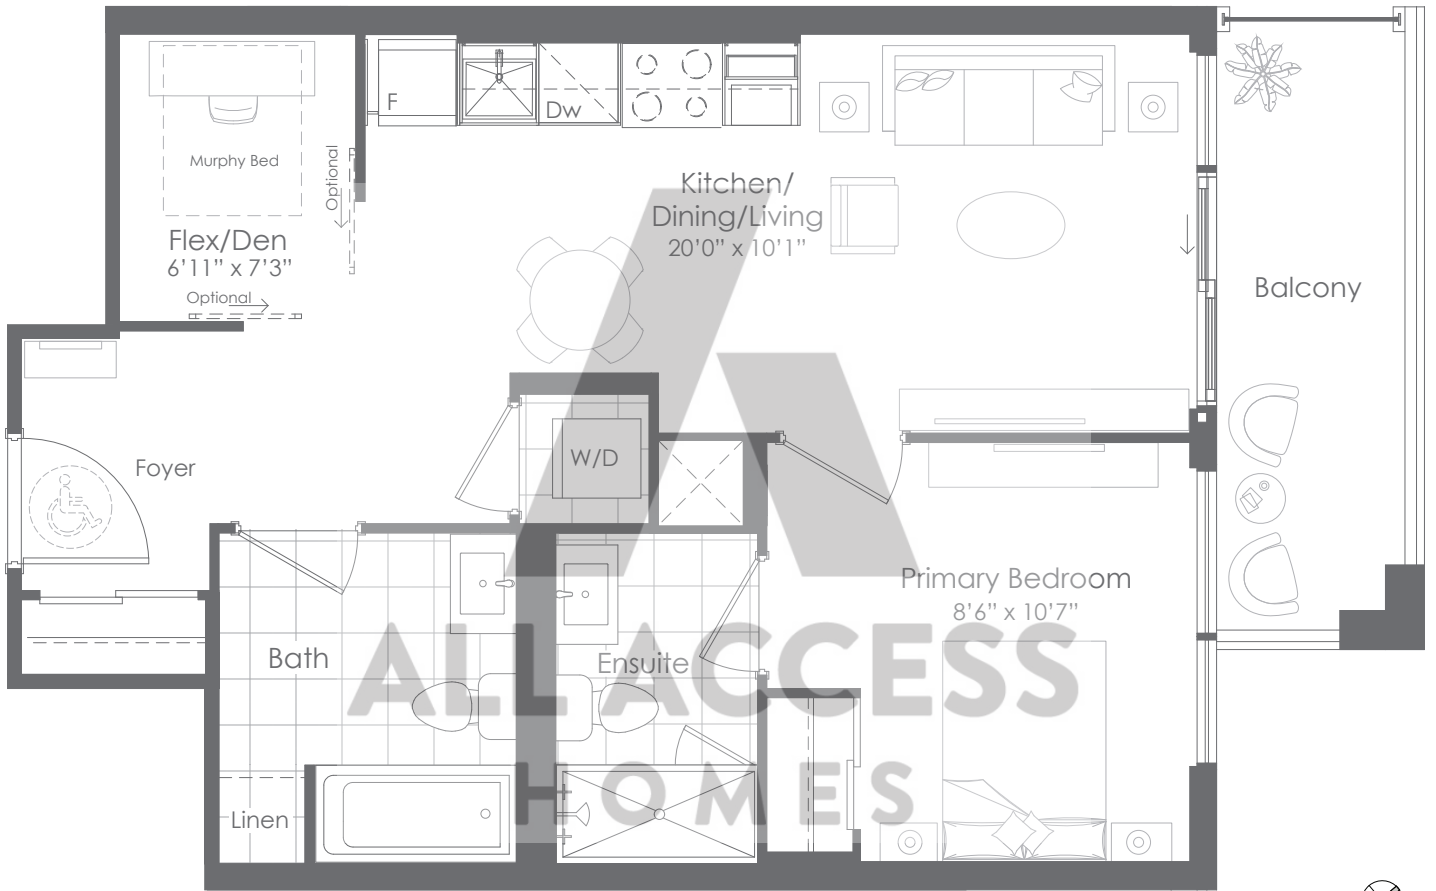

FLOORS 25 & 26

This plan is not to scale and is subject to architectural review and revision. All details are approximate and subject to change without notice in order to comply with building site conditions and municipal, structural, architectural and/or Vendor requirements. Balconies and/or terraces, if any, are exclusive use common elements, shown for display purposes only and location, size and design of such are subject to change without notice. Actual unit and/or balcony and/or terrace may be a reverse mirror image of the plan presented. Units may include bulkheads, angled windows and/or angled columns. The location, size and type of windows, view treatments (including frit patterning, mullion/metal panel placement or other visual treatments) and exterior building elements may vary without notice. Suites are sold unfurnished. All illustrations are artist concept only. E. & O.E. February 2022

PENTHOUSE 1G+D Floors 25 & 26







INTERIOR: 619 SF
EXTERIOR: 102 SF
TOTAL: 721 SF

619

1 BEDROOM + FLEX

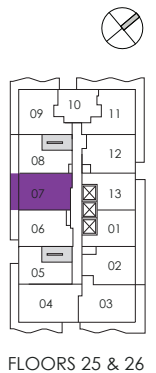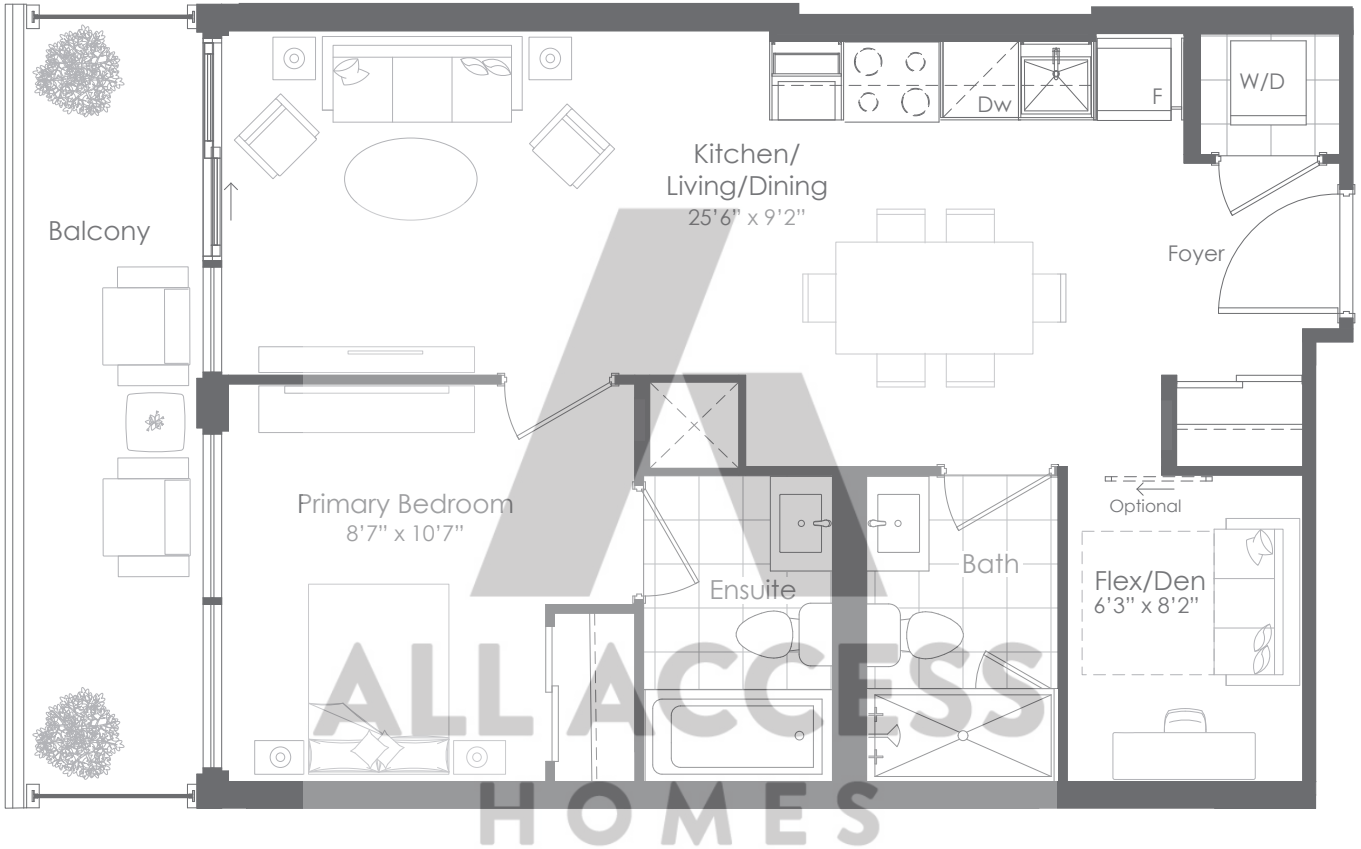

FLOORS 25 & 26

This plan is not to scale and is subject to architectural review and revision. All details are approximate and subject to change without notice in order to comply with building site conditions and municipal, structural, architectural and/or Vendor requirements. Balconies and/or terraces, if any, are exclusive use common elements, shown for display purposes only and location, size and design of such are subject to change without notice. Actual unit and/or balcony and/or terrace may be a reverse mirror image of the plan presented. Units may include bulkheads, angled windows and/or angled columns. The location, size and type of windows, view treatments (including frit patterning, mullion/metal panel placement or other visual treatments) and exterior building elements may vary without notice. Suites are sold unfurnished. All illustrations are artist concept only. E. & O.E. February 2022

PENTHOUSE 1J+D Floors 25 & 26







INTERIOR: 620 SF
EXTERIOR: 258 SF
TOTAL: 878 SF

620

1 BEDROOM + FLEX

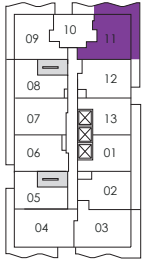

FLOORS 25 & 26

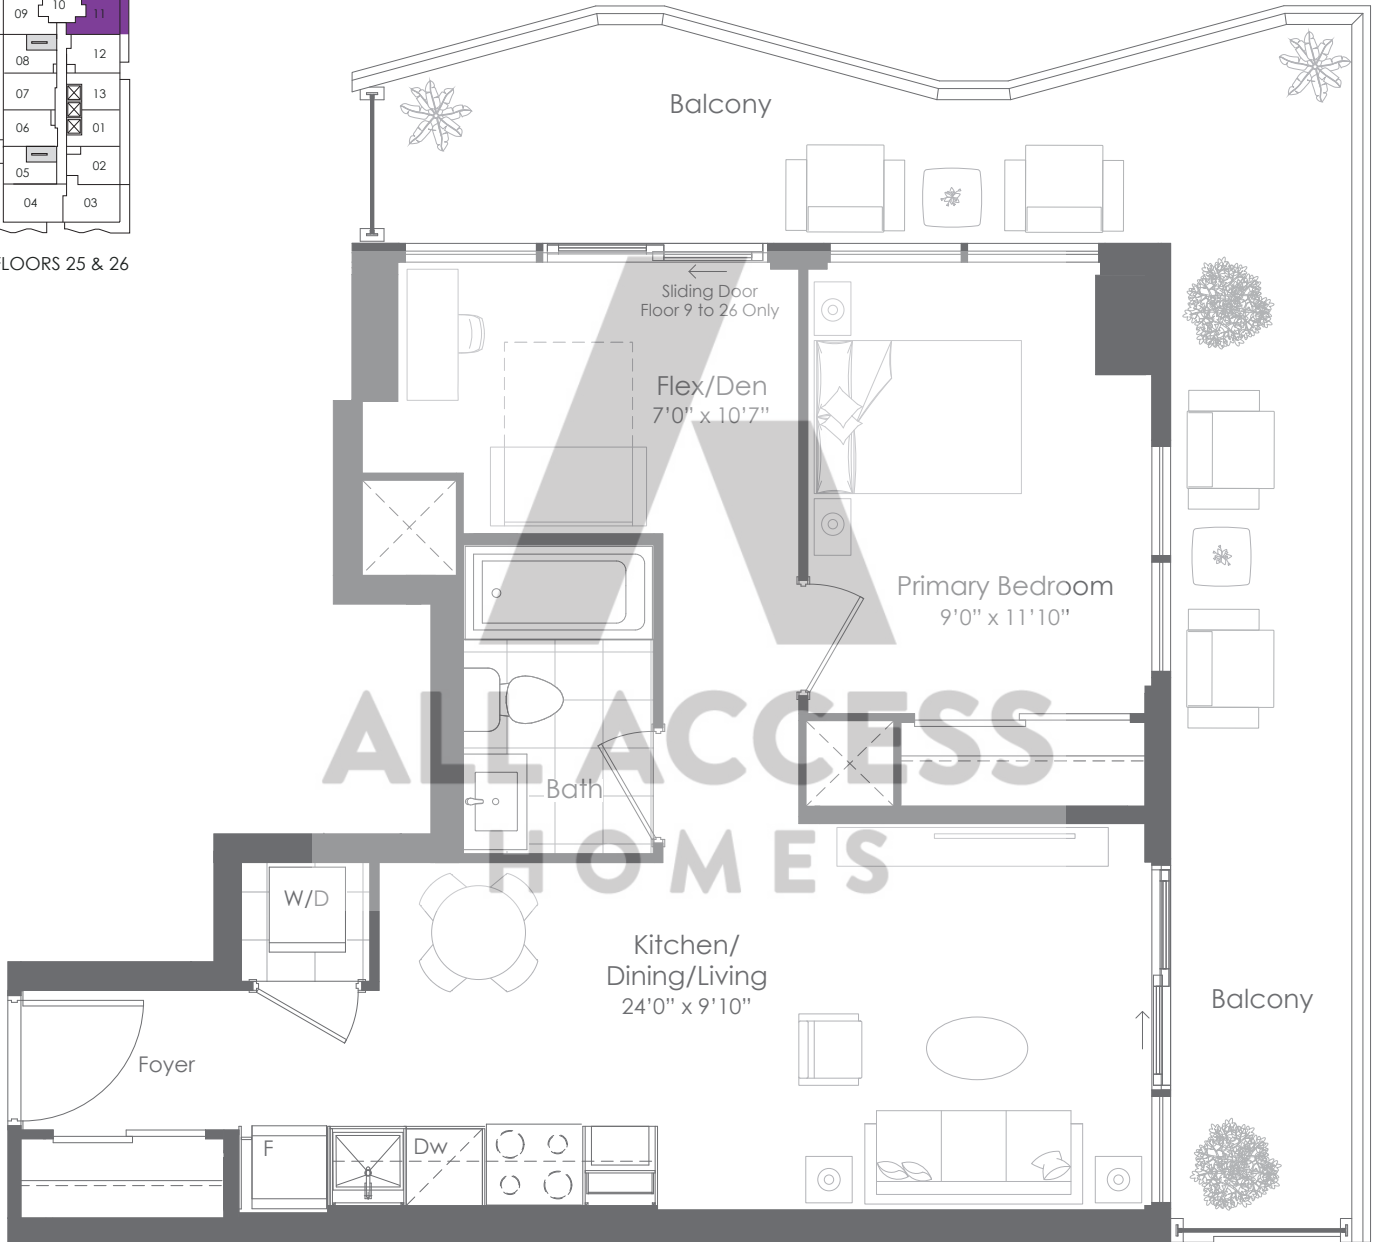

This plan is not to scale and is subject to architectural review and revision. All details are approximate and subject to change without notice in order to comply with building site conditions and municipal, structural, architectural and/or Vendor requirements. Balconies and/or terraces, if any, are exclusive use common elements, shown for display purposes only and location, size and design of such are subject to change without notice. Actual unit and/or balcony and/or terrace may be a reverse mirror image of the plan presented. Units may include bulkheads, angled windows and/or angled columns. The location, size and type of windows, view treatments (including frit patterning, mullion/metal panel placement or other visual treatments) and exterior building elements may vary without notice. Suites are sold unfurnished. All illustrations are artist concept only. E.& O.E. February 2022

PENTHOUSE 1F+D Floors 25 & 26




PENTHOUSE SUITES

INTERIOR: 630 SF
EXTERIOR: 251 SF
TOTAL: 881 SF

630

1 BEDROOM + FLEX

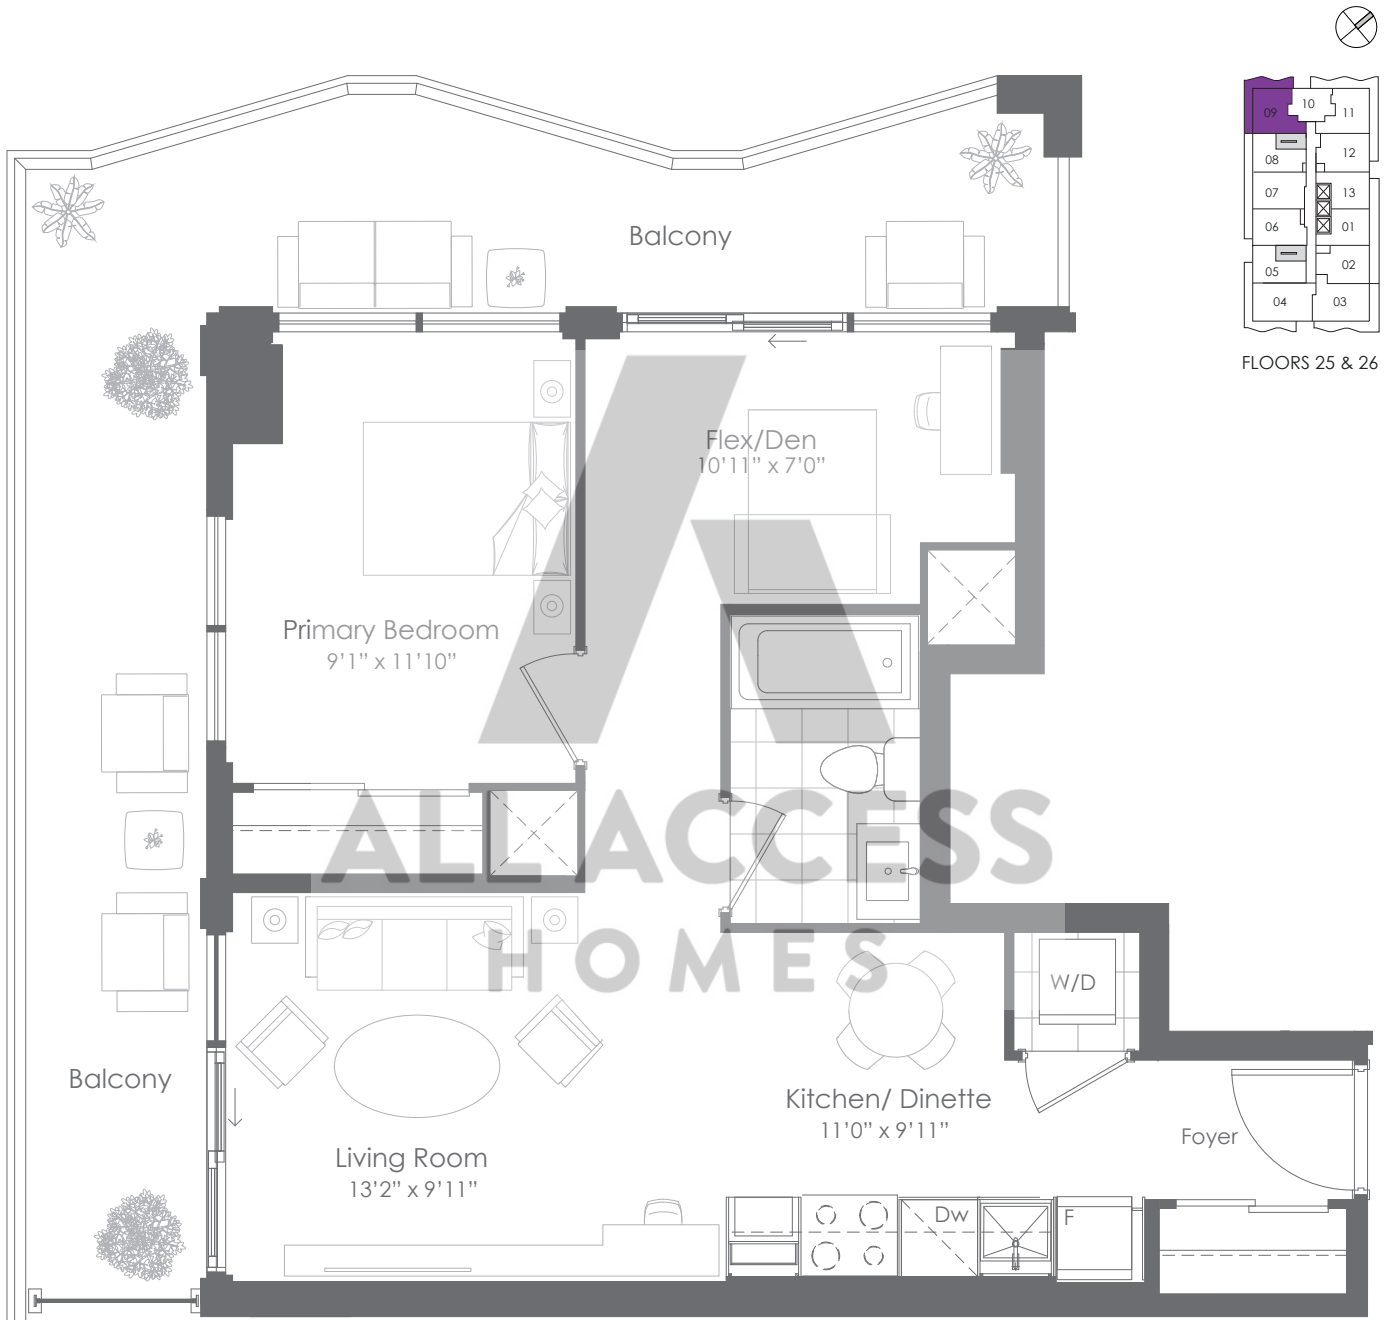

FLOORS 25 & 26

This plan is not to scale and is subject to architectural review and revision. All details are approximate and subject to change without notice in order to comply with building site conditions and municipal, structural, architectural and/or Vendor requirements. Balconies and/or terraces, if any, are exclusive use common elements, shown for display purposes only and location, size and design of such are subject to change without notice. Actual unit and/or balcony and/or terrace may be a reverse mirror image of the plan presented. Units may include bulkheads, angled windows and/or angled columns. The location, size and type of windows, view treatments (including frit patterning, mullion/metal panel placement or other visual treatments) and exterior building elements may vary without notice. Suites are sold unfurnished. All illustrations are artist concept only. E. & O.E. February 2022

PENTHOUSE 1E+D Floors 25 & 26

NATIONAL
DEVELOPMENTS
You are the blueprint™


BRIXEN
DEVELOPMENTS INC.



INTERIOR: 633 SF
 EXTERIOR: 0 SF
 TOTAL: 633 SF

633

1 BEDROOM + FLEX

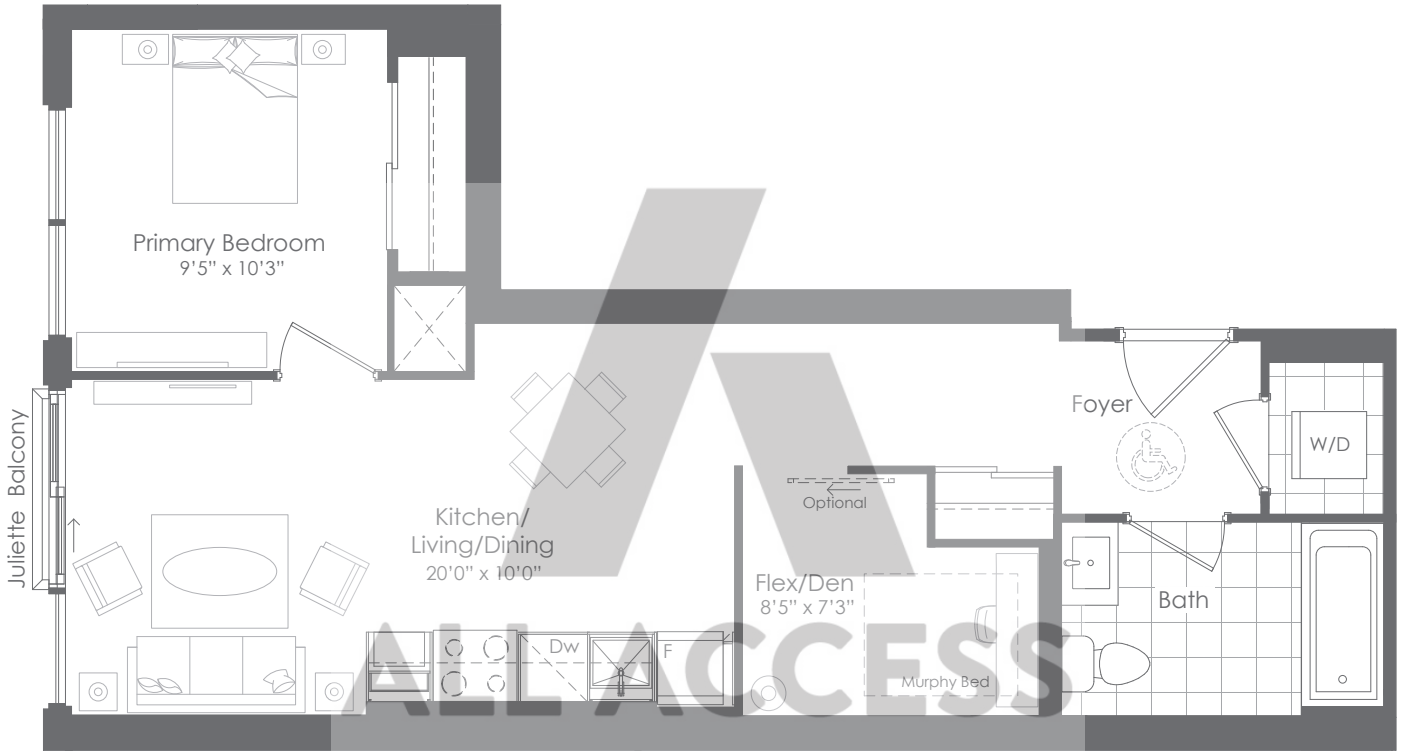

ACCESS HOMES



This plan is not to scale and is subject to architectural review and revision. All details are approximate and subject to change without notice in order to comply with building site conditions and municipal, structural, architectural and/or Vendor requirements. Balconies and/or terraces, if any, are exclusive use common elements, shown for display purposes only and location, size and design of such are subject to change without notice. Actual unit and/or balcony and/or terrace may be a reverse mirror image of the plan presented. Units may include bulkheads, angled windows and/or angled columns. The location, size and type of windows, view treatments (including frit patterning, mullion/metal panel placement or other visual treatments) and exterior building elements may vary without notice. Suites are sold unfurnished. All illustrations are artist concept only. E. & O.E. January 2022

PODIUM LEVEL 1B+D-j Floor 3 to 7







INTERIOR: 699 SF
 EXTERIOR: 288 SF
 TOTAL: 987 SF

699

2 BEDROOM

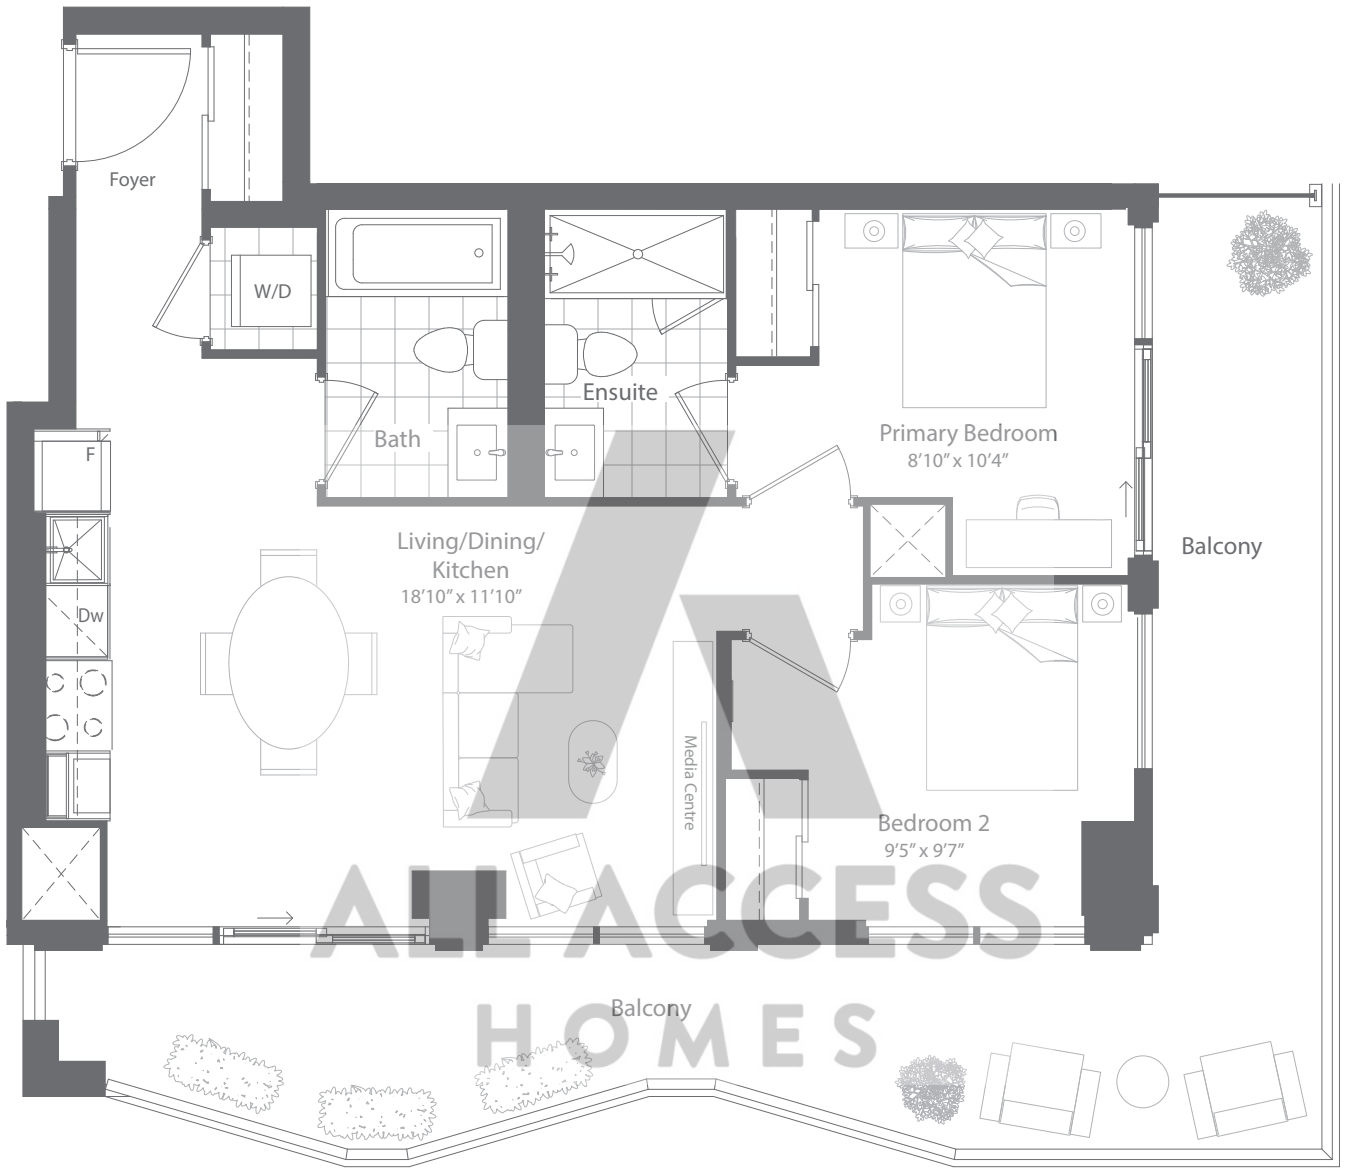

ALL ACCESS
 HOMES

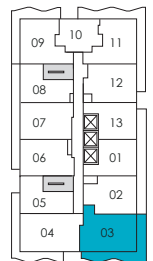

FLOORS 9 to 24

This plan is not to scale and is subject to architectural review and revision. All details are approximate and subject to change without notice in order to comply with building site conditions and municipal, structural, architectural and/or Vendor requirements. Balconies and/or terraces, if any, are exclusive use common elements, shown for display purposes only and location, size and design of such are subject to change without notice. Actual unit and/or balcony and/or terrace may be a reverse mirror image of the plan presented. Units may include bulkheads, angled windows and/or angled columns. The location, size and type of windows, view treatments (including frit patterning, mullion/metal panel placement or other visual treatments) and exterior building elements may vary without notice. Suites are sold unfurnished. All illustrations are artist concept only. E. & O.E. January 2022

TOWER LEVEL 2H Floors 9 to 24





INTERIOR: 717 SF
 EXTERIOR: 174 SF
 TOTAL: 891 SF
 FLOOR 3 ONLY

INTERIOR: 717 SF
 EXTERIOR: 58 SF
 TOTAL: 775 SF
 FLOORS 4 TO 7 ONLY

717
 2 BEDROOM



HOMES



This plan is not to scale and is subject to architectural review and revision. All details are approximate and subject to change without notice in order to comply with building site conditions and municipal, structural, architectural and/or Vendor requirements. Balconies and/or terraces, if any, are exclusive use common elements, shown for display purposes only and location, size and design of such are subject to change without notice. Actual unit and/or balcony and/or terrace may be a reverse mirror image of the plan presented. Units may include bulkheads, angled windows and/or angled columns. The location, size and type of windows, view treatments (including frit patterning, mullion/metal panel placement or other visual treatments) and exterior building elements may vary without notice. Suites are sold unfurnished. All illustrations are artist concept only. E. & O.E. January 2022

PODIUM LEVEL 2C-b Floor 3 & 2C Floors 4 to 7






PENTHOUSE SUITES

INTERIOR: 725 SF
 EXTERIOR: 244 SF
 TOTAL: 969 SF

725

2 BEDROOM

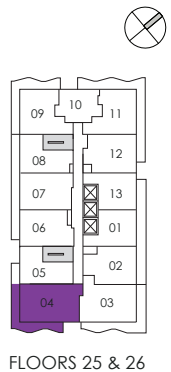

FLOORS 25 & 26

This plan is not to scale and is subject to architectural review and revision. All details are approximate and subject to change without notice in order to comply with building site conditions and municipal, structural, architectural and/or Vendor requirements. Balconies and/or terraces, if any, are exclusive use common elements, shown for display purposes only and location, size and design of such are subject to change without notice. Actual unit and/or balcony and/or terrace may be a reverse mirror image of the plan presented. Units may include bulkheads, angled windows and/or angled columns. The location, size and type of windows, view treatments (including frit patterning, mullion/metal panel placement or other visual treatments) and exterior building elements may vary without notice. Suites are sold unfurnished. All illustrations are artist concept only. E. & O.E. February 2022

PENTHOUSE 21 Floors 25 & 26






INTERIOR: 818 SF
 EXTERIOR: 166 SF
TOTAL: 984 SF
 FLOOR 3 ONLY

INTERIOR: 818 SF
 EXTERIOR: 55 SF
TOTAL: 873 SF
 FLOORS 4 TO 7 ONLY

818
 2 BEDROOM + FLEX

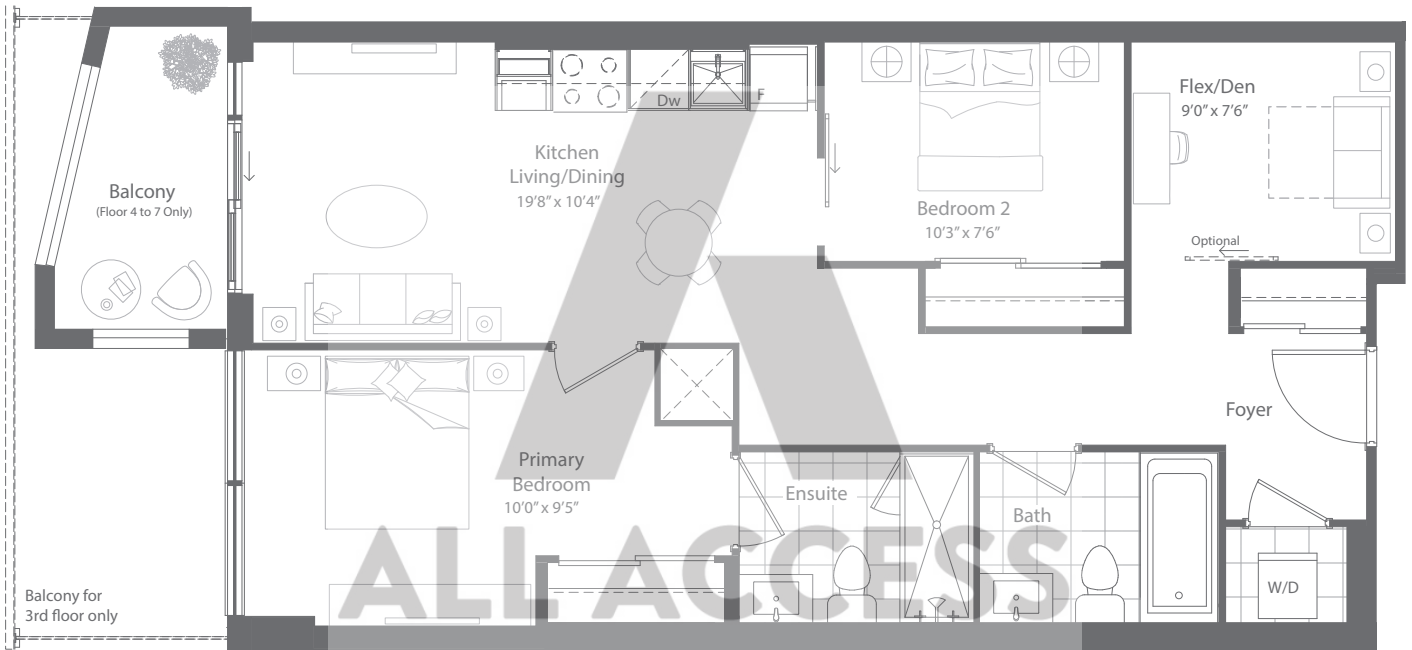

ALL ACCESS
 HOMES



This plan is not to scale and is subject to architectural review and revision. All details are approximate and subject to change without notice in order to comply with building site conditions and municipal, structural, architectural and/or Vendor requirements. Balconies and/or terraces, if any, are exclusive use common elements, shown for display purposes only and location, size and design of such are subject to change without notice. Actual unit and/or balcony and/or terrace may be a reverse mirror image of the plan presented. Units may include bulkheads, angled windows and/or angled columns. The location, size and type of windows, view treatments (including frit patterning, mullion/metal panel placement or other visual treatments) and exterior building elements may vary without notice. Suites are sold unfurnished. All illustrations are artist concept only. E.& O.E. January 2022

PODIUM LEVEL 2B+D-b Floor 3 & 2B+D Floors 4 to 7







INTERIOR: 821 SF
 EXTERIOR: 214 SF
 TOTAL: 1,035 SF

2-STOREY SUITES

821


1 BEDROOM + DEN
 2 BATHROOM

Upper Floor

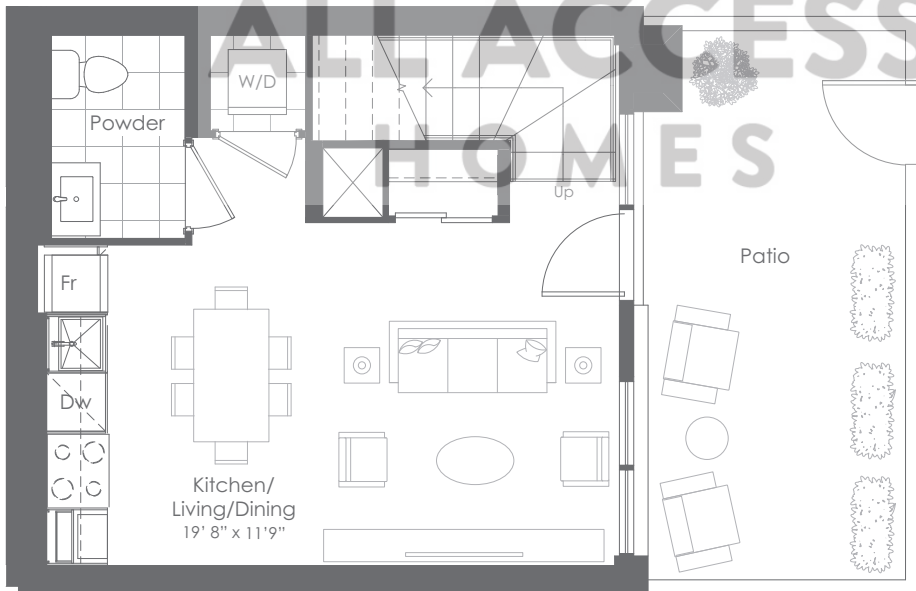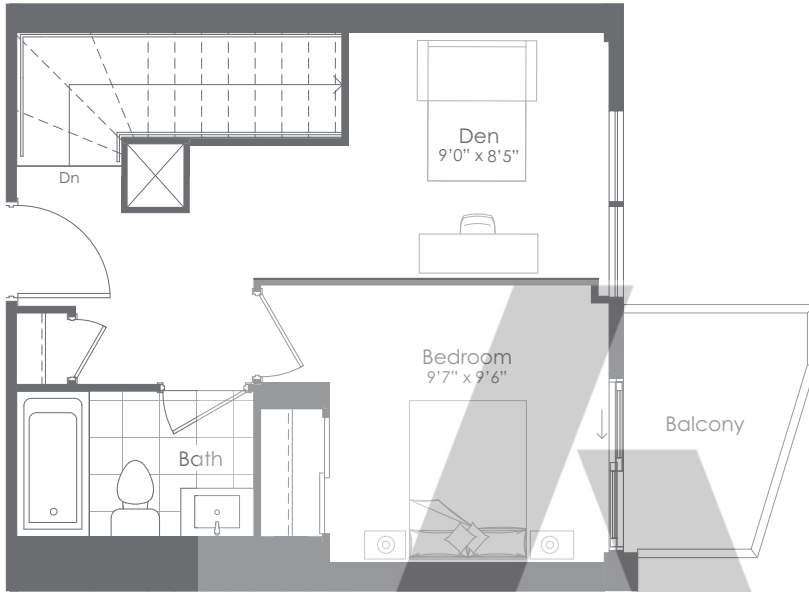


Lower Floor

ALL ACCESS HOMES

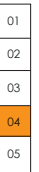

FLOOR 1
 UPPER LEVEL

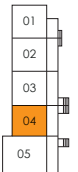

FLOOR 1
 LOWER LEVEL



This plan is not to scale and is subject to architectural review and revision. All details are approximate and subject to change without notice in order to comply with building site conditions and municipal, structural, architectural and/or Vendor requirements. Balconies and/or patios, if any, are exclusive use common elements, shown for display purposes only and location, size and design of such are subject to change without notice. Actual unit and/or balcony and/or terrace may be a reverse mirror image of the plan presented. Units may include bulkheads, angled windows and/or angled columns. The location, size and type of windows, view treatments (including frit patterning, mullion/metal panel placement or other visual treatments) and exterior building elements may vary without notice. Suites are sold unfurnished. All illustrations are artist concept only. E.& O.E. February 2022

2-STOREY LEVEL SUITE 0104 - TH4






INTERIOR: 879 SF
 EXTERIOR: 226 SF
 TOTAL: 1,105 SF

2-STOREY SUITES

879

2 BEDROOM
 2 BATHROOM


Upper Floor

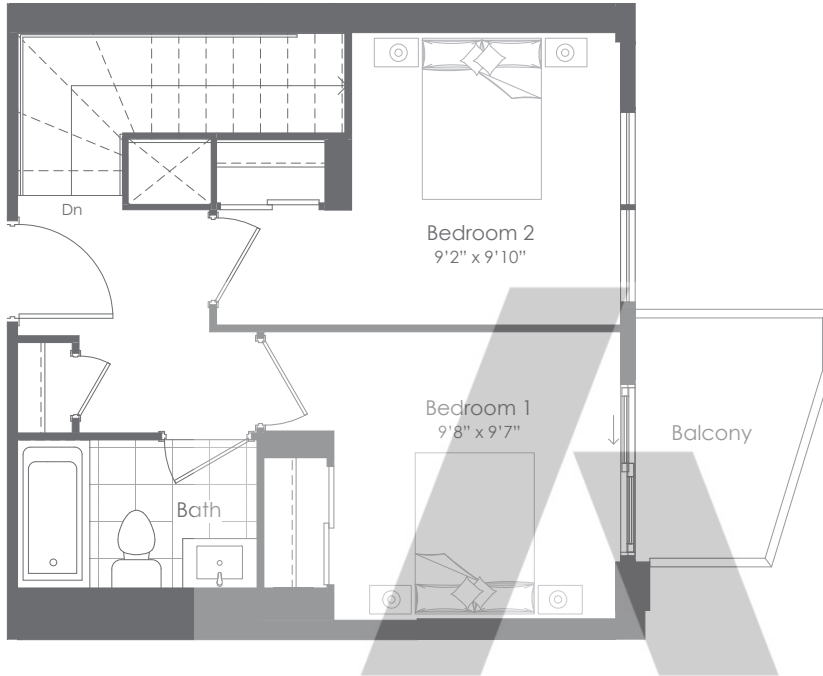

Lower Floor



FLOOR 1
 UPPER LEVEL

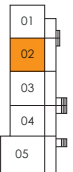

FLOOR 1
 LOWER LEVEL



This plan is not to scale and is subject to architectural review and revision. All details are approximate and subject to change without notice in order to comply with building site conditions and municipal, structural, architectural and/or Vendor requirements. Balconies and/or patios, if any, are exclusive use common elements, shown for display purposes only and location, size and design of such are subject to change without notice. Actual unit and/or balcony and/or terrace may be a reverse mirror image of the plan presented. Units may include bulkheads, angled windows and/or angled columns. The location, size and type of windows, view treatments (including frit patterning, mullion/metal panel placement or other visual treatments) and exterior building elements may vary without notice. Suites are sold unfurnished. All illustrations are artist concept only. E.& O.E. February 2022

2-STOREY LEVEL SUITE 0102 - TH2





INTERIOR: 892 SF
 EXTERIOR: 121 SF
 TOTAL: 1,013 SF

2-STOREY SUITES

892

2 BEDROOM
 2 BATHROOM

Upper Floor

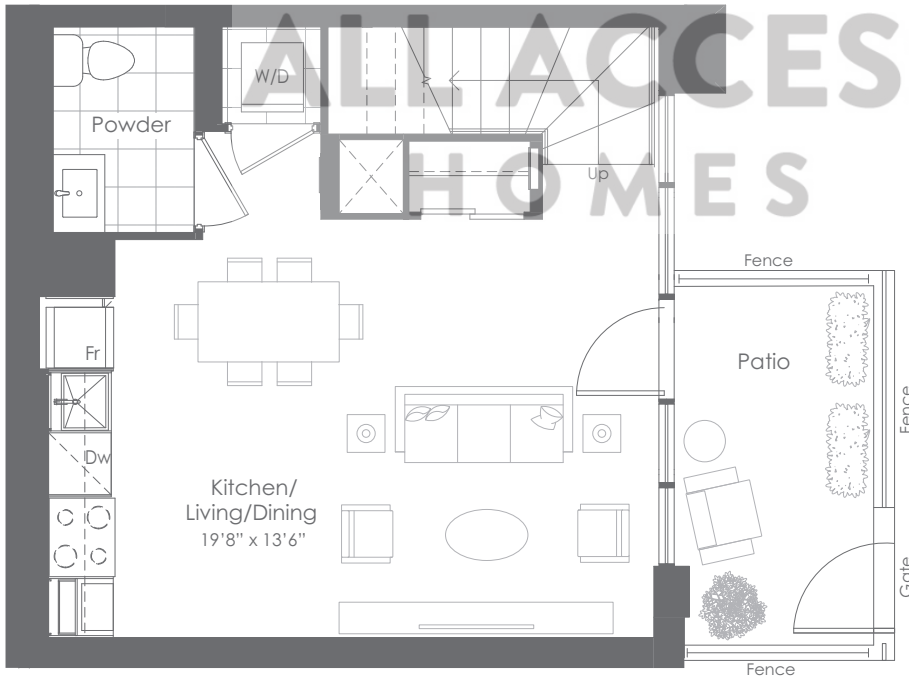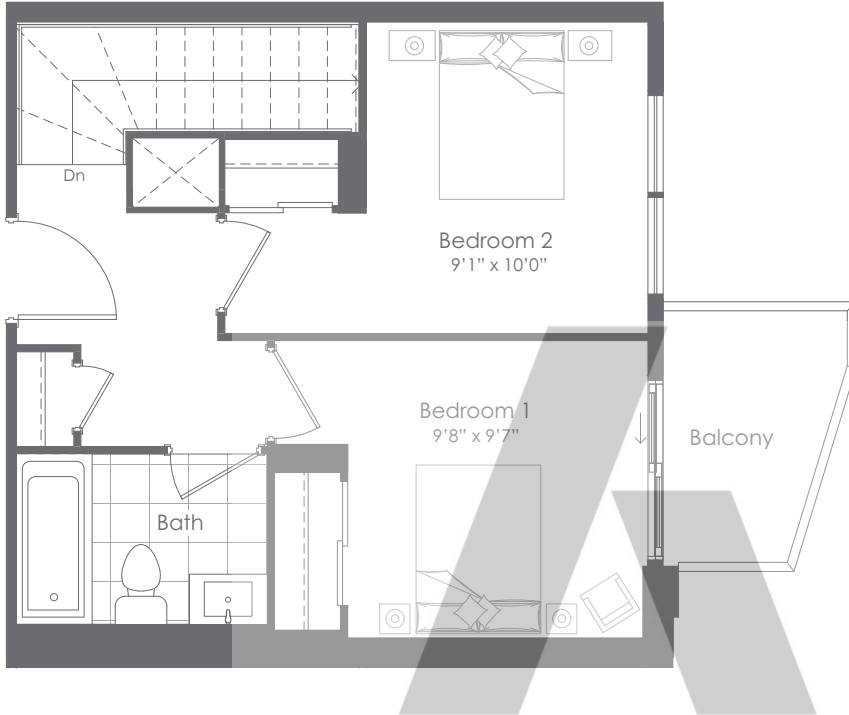


Lower Floor


This plan is not to scale and is subject to architectural review and revision. All details are approximate and subject to change without notice in order to comply with building site conditions and municipal, structural, architectural and/or Vendor requirements. Balconies and/or patios, if any, are exclusive use common elements, shown for display purposes only and location, size and design of such are subject to change without notice. Actual unit and/or balcony and/or terrace may be a reverse mirror image of the plan presented. Units may include bulkheads, angled windows and/or angled columns. The location, size and type of windows, view treatments (including frit patterning, mullion/metal panel placement or other visual treatments) and exterior building elements may vary without notice. Suites are sold unfurnished. All illustrations are artist concept only. E.& O.E. February 2022

2-STOREY LEVEL SUITE 0101 - TH1

ALL ACCESS
 HOMES

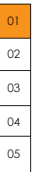

FLOOR 1
 UPPER LEVEL

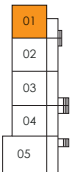

FLOOR 1
 LOWER LEVEL







INTERIOR: 929 SF
 EXTERIOR: 235 SF
 TOTAL: 1,164 SF

2-STOREY SUITES


929

2 BEDROOM
 2 BATHROOM


Upper Floor

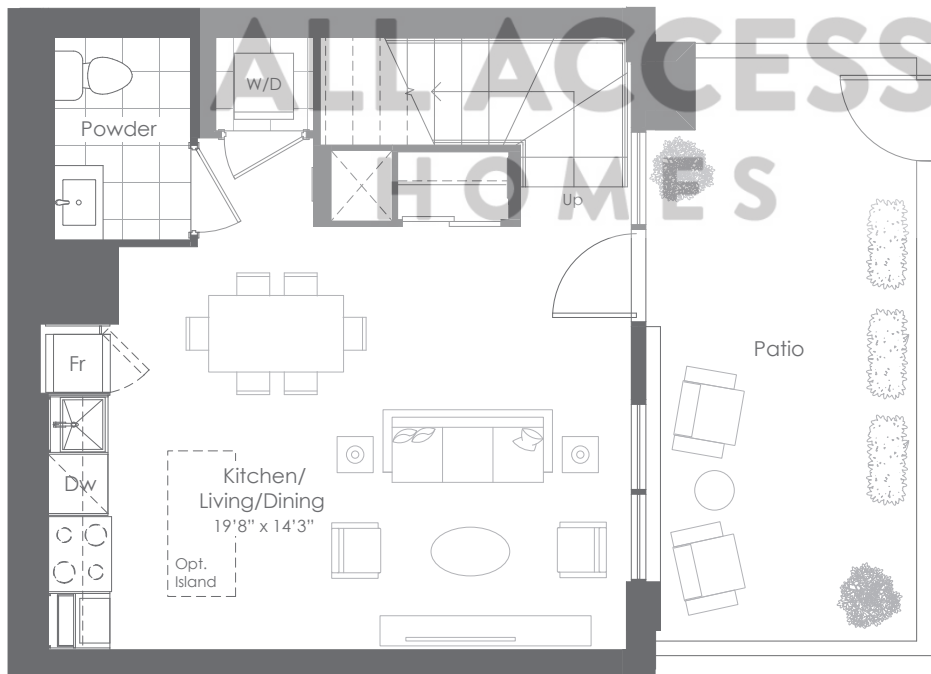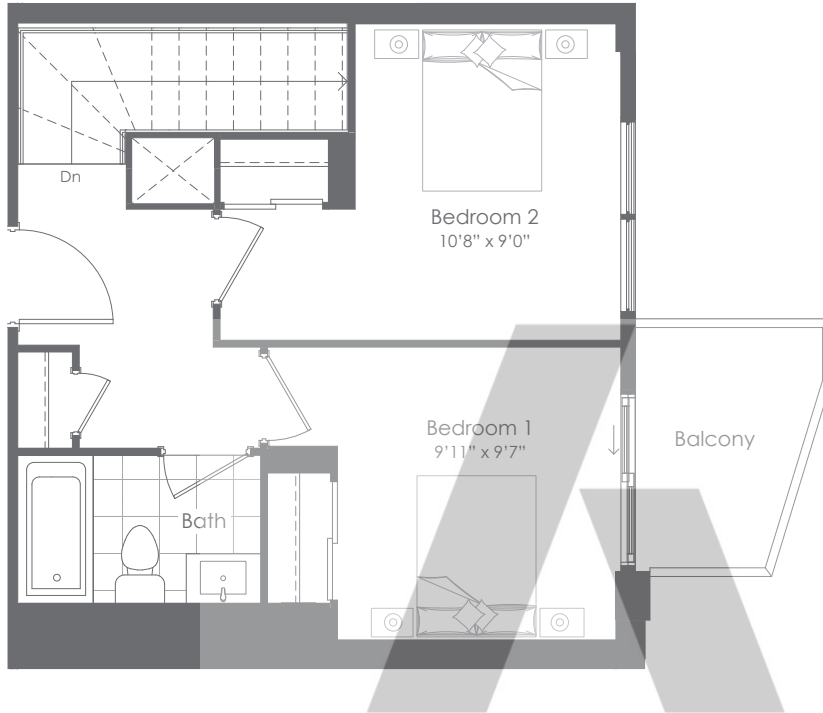

Lower Floor

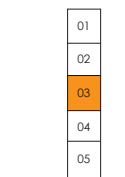

FLOOR 1
 UPPER LEVEL

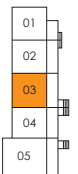

FLOOR 1
 LOWER LEVEL



This plan is not to scale and is subject to architectural review and revision. All details are approximate and subject to change without notice in order to comply with building site conditions and municipal, structural, architectural and/or Vendor requirements. Balconies and/or patios, if any, are exclusive use common elements, shown for display purposes only and location, size and design of such are subject to change without notice. Actual unit and/or balcony and/or terrace may be a reverse mirror image of the plan presented. Units may include bulkheads, angled windows and/or angled columns. The location, size and type of windows, view treatments (including frit patterning, mullion/metal panel placement or other visual treatments) and exterior building elements may vary without notice. Suites are sold unfurnished. All illustrations are artist concept only. E.& O.E. February 2022

2-STOREY LEVEL SUITE 0103 - TH3







2-STOREY SUITES

1,114

INTERIOR: 1,114 SF
EXTERIOR: 241 SF
TOTAL: 1,355 SF

2 BEDROOM
2 BATHROOM


Upper Floor

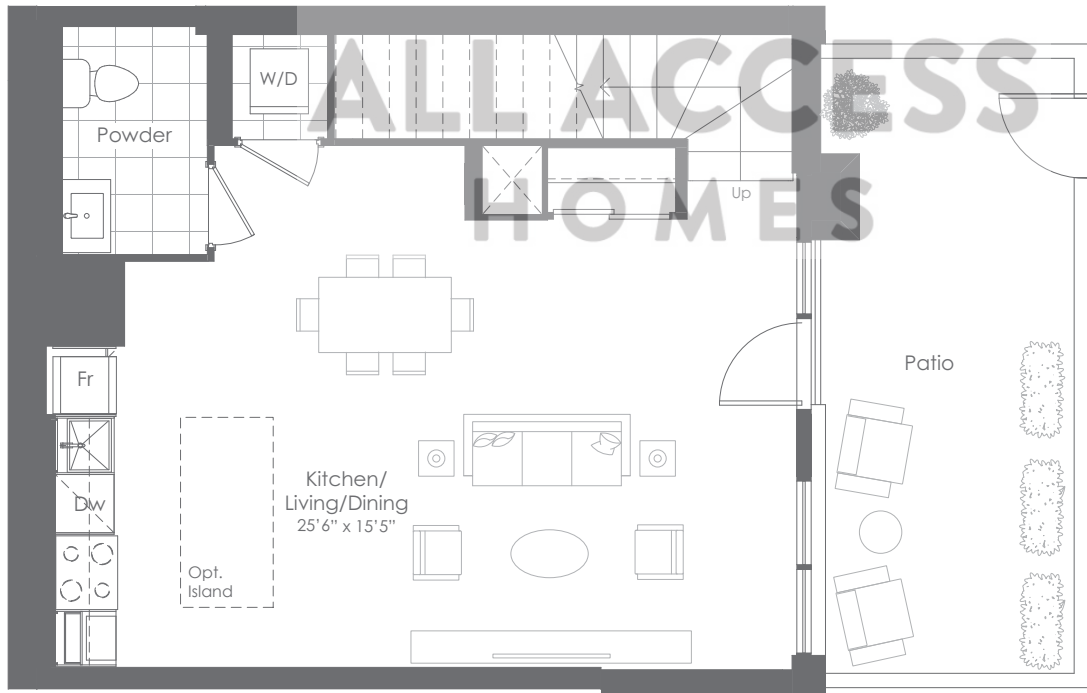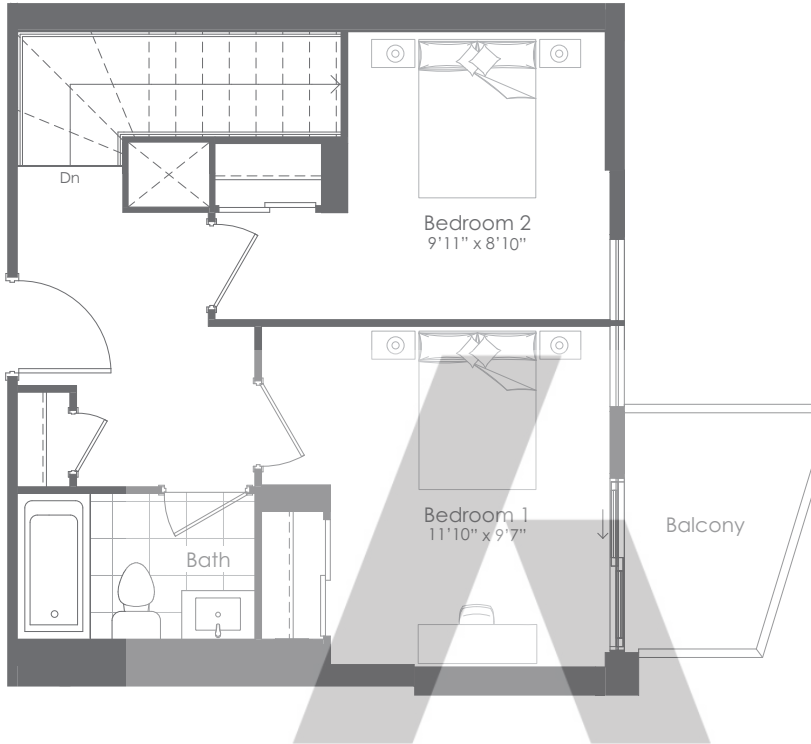

Lower Floor



FLOOR 1
UPPER LEVEL

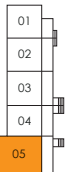

FLOOR 1
LOWER LEVEL



This plan is not to scale and is subject to architectural review and revision. All details are approximate and subject to change without notice in order to comply with building site conditions and municipal, structural, architectural and/or Vendor requirements. Balconies and/or patios, if any, are exclusive use common elements, shown for display purposes only and location, size and design of such are subject to change without notice. Actual unit and/or balcony and/or terrace may be a reverse mirror image of the plan presented. Units may include bulkheads, angled windows and/or angled columns. The location, size and type of windows, view treatments (including frit patterning, mullion/metal panel placement or other visual treatments) and exterior building elements may vary without notice. Suites are sold unfurnished. All illustrations are artist concept only. E.& O.E. February 2022

2-STOREY LEVEL SUITE 0105 - TH5

